



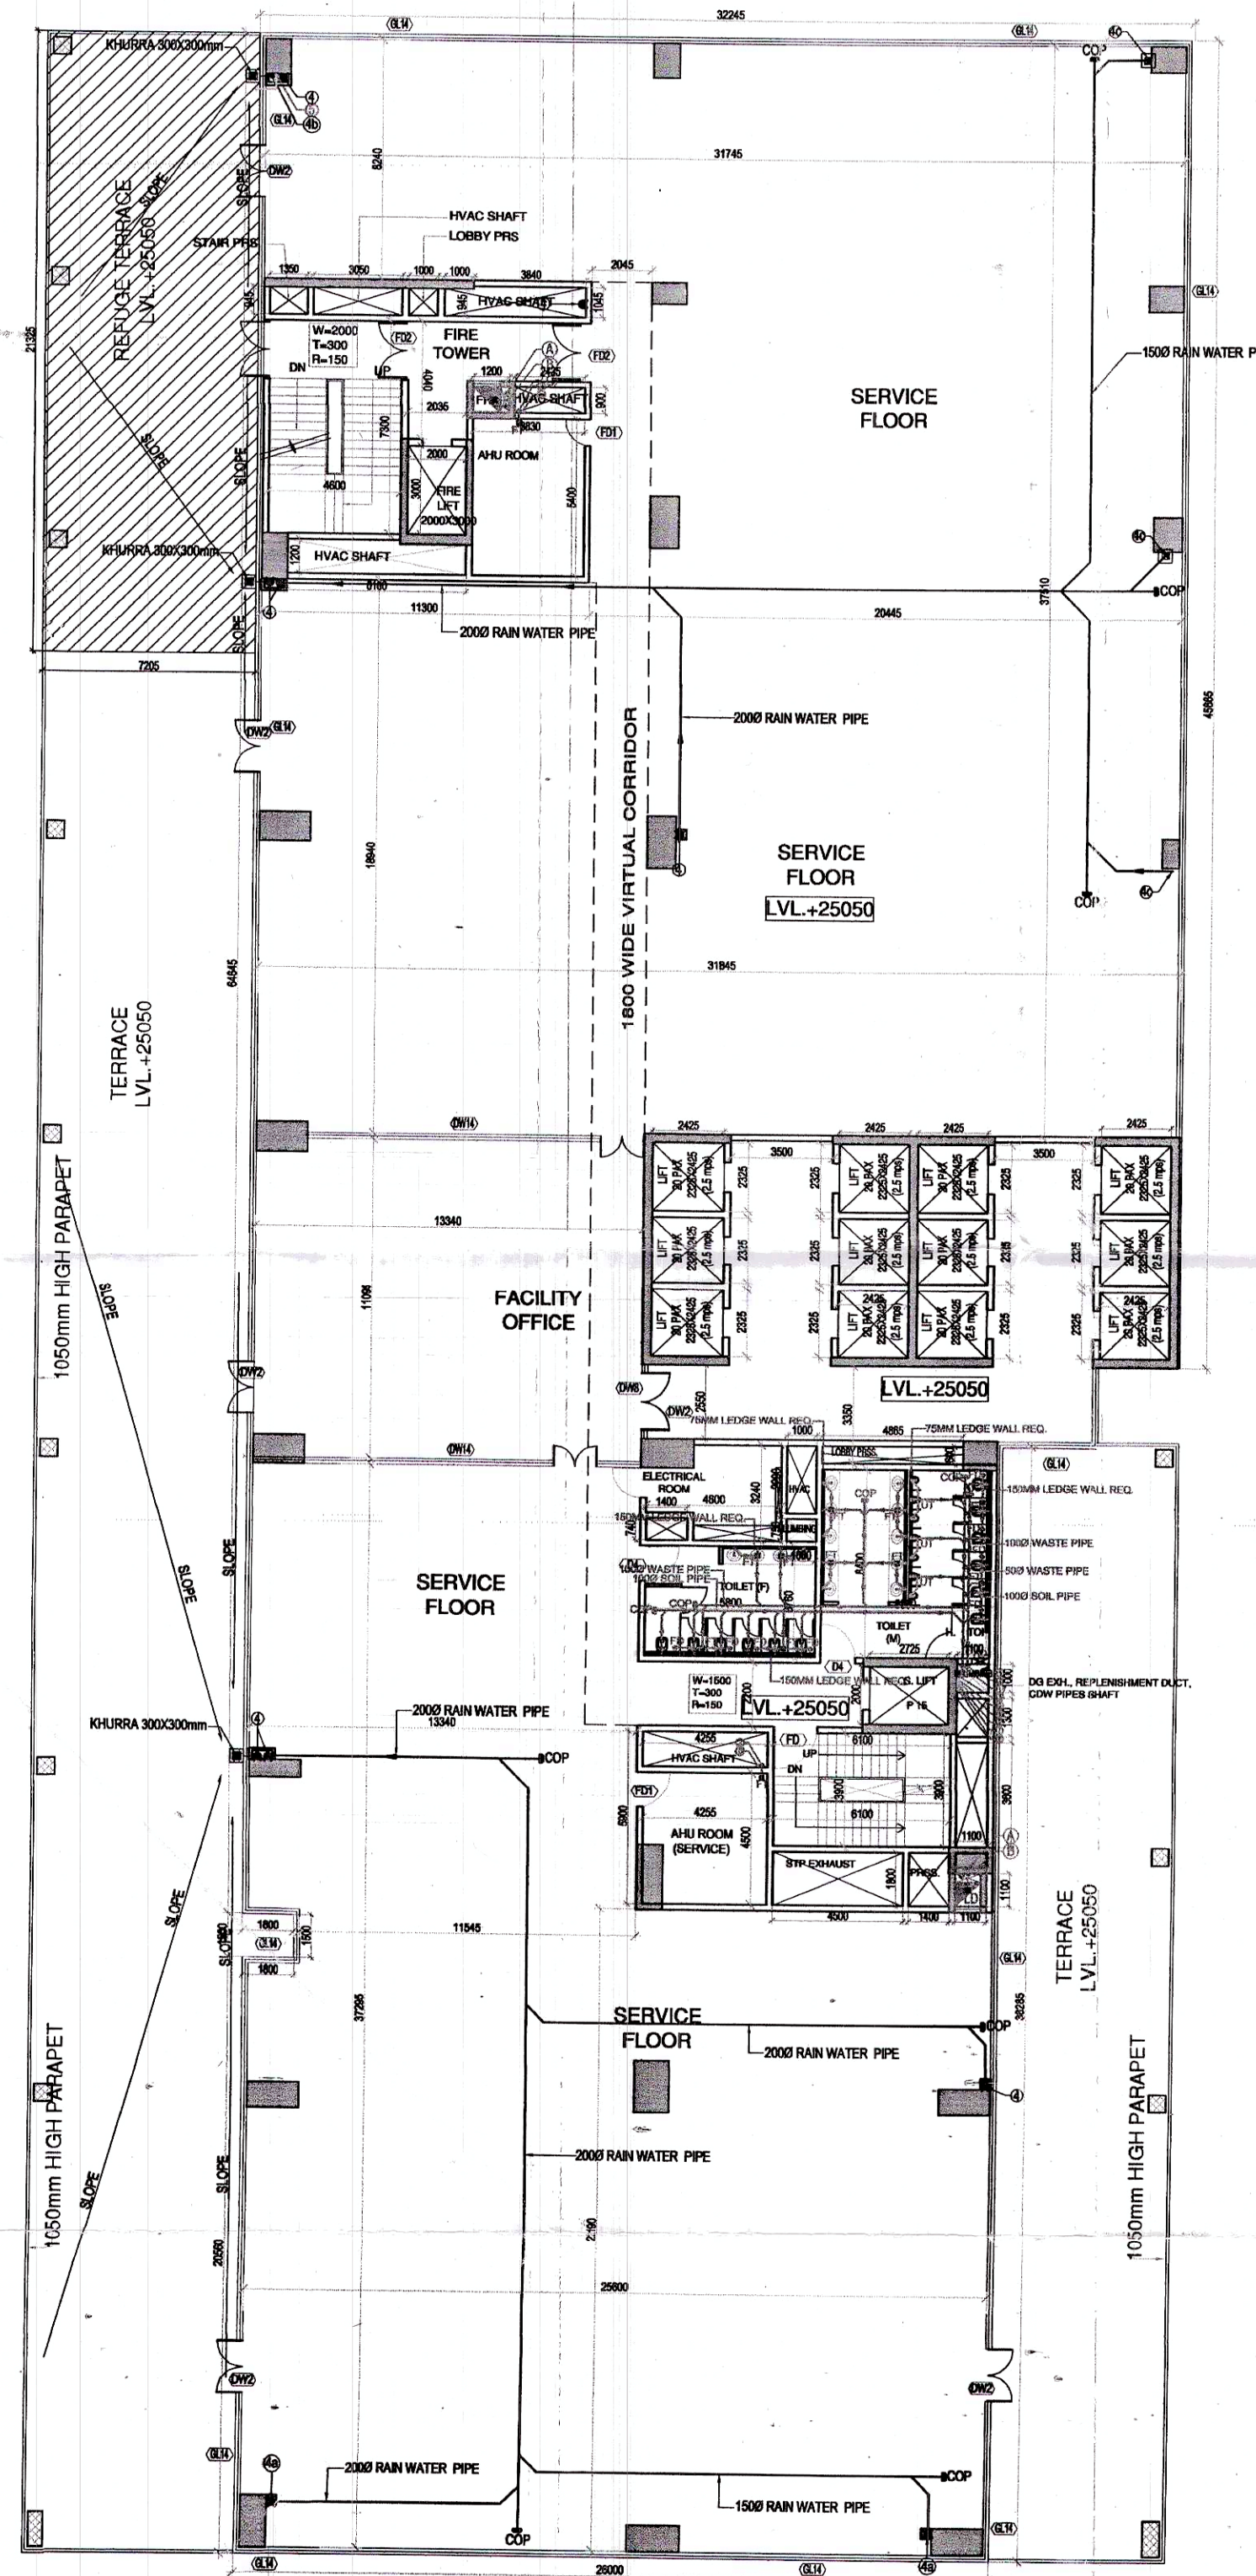


5TH (SERVICE) FLOOR PLAN

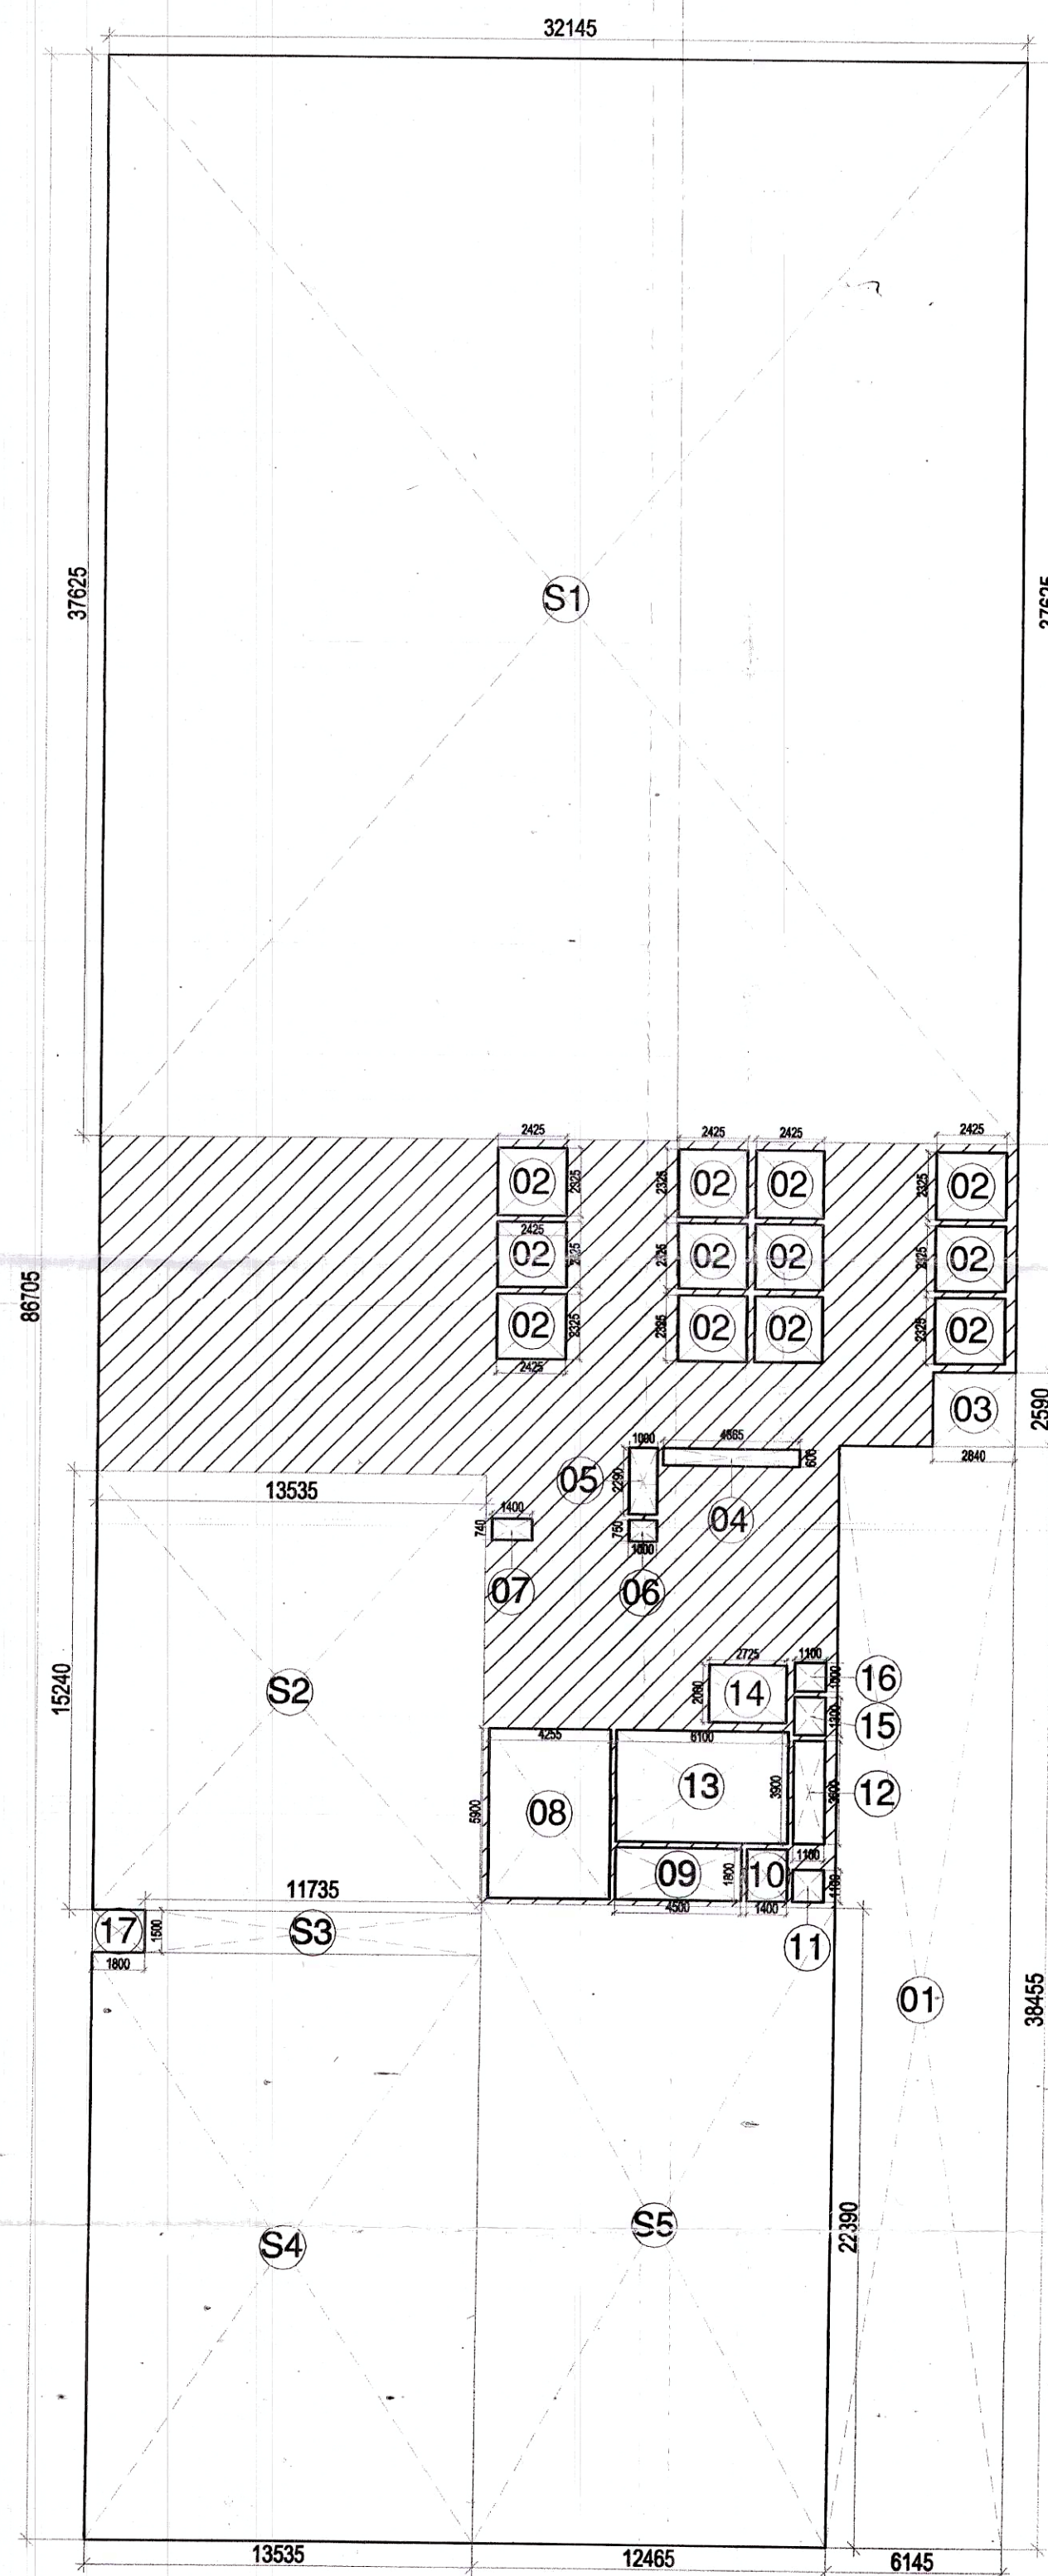

5TH (SERVICE) FLOOR AREA DIAGRAM

S. No.	COEFF.	WIDTH	LENGHT	NOS.	AREA IN SQMT
X	1	32.145	86.705	1	2787.132
DEDUCTIONS					
1	1	6.145	38.455	1	236.306
2	1	2.425	2.325	12	67.658
3	1	2.840	2.590	1	7.356
4	1	4.865	0.600	1	2.919
5	1	1.000	2.290	1	2.290
6	1	1.000	0.750	1	0.750
7	1	1.400	0.740	1	1.036
8	1	4.255	5.900	1	25.105
9	1	4.500	1.800	1	8.100
10	1	1.400	1.800	1	2.520
11	1	1.100	1.100	1	1.210
12	1	1.100	3.600	1	3.960
13	1	6.100	3.900	1	23.790
14	1	2.725	2.000	1	5.450
15	1	1.100	1.300	1	1.430
16	1	1.100	1.000	1	1.100
17	1	1.800	1.500	1	2.700
TOTAL DEDUCTIONS (B)					393.679
NET FAR = (X - B)					2393.454

SERVICE AREA					
S1	1	32.145	37.625	1	1209.456
S2	1	13.535	15.240	1	206.273
S3	1	11.735	1.500	1	17.603
S4	1	13.535	20.560	1	278.280
S5	1	12.465	22.390	1	279.091
TOTAL SERVICE AREA					1990.702
TOTAL FAR AREA					402.751

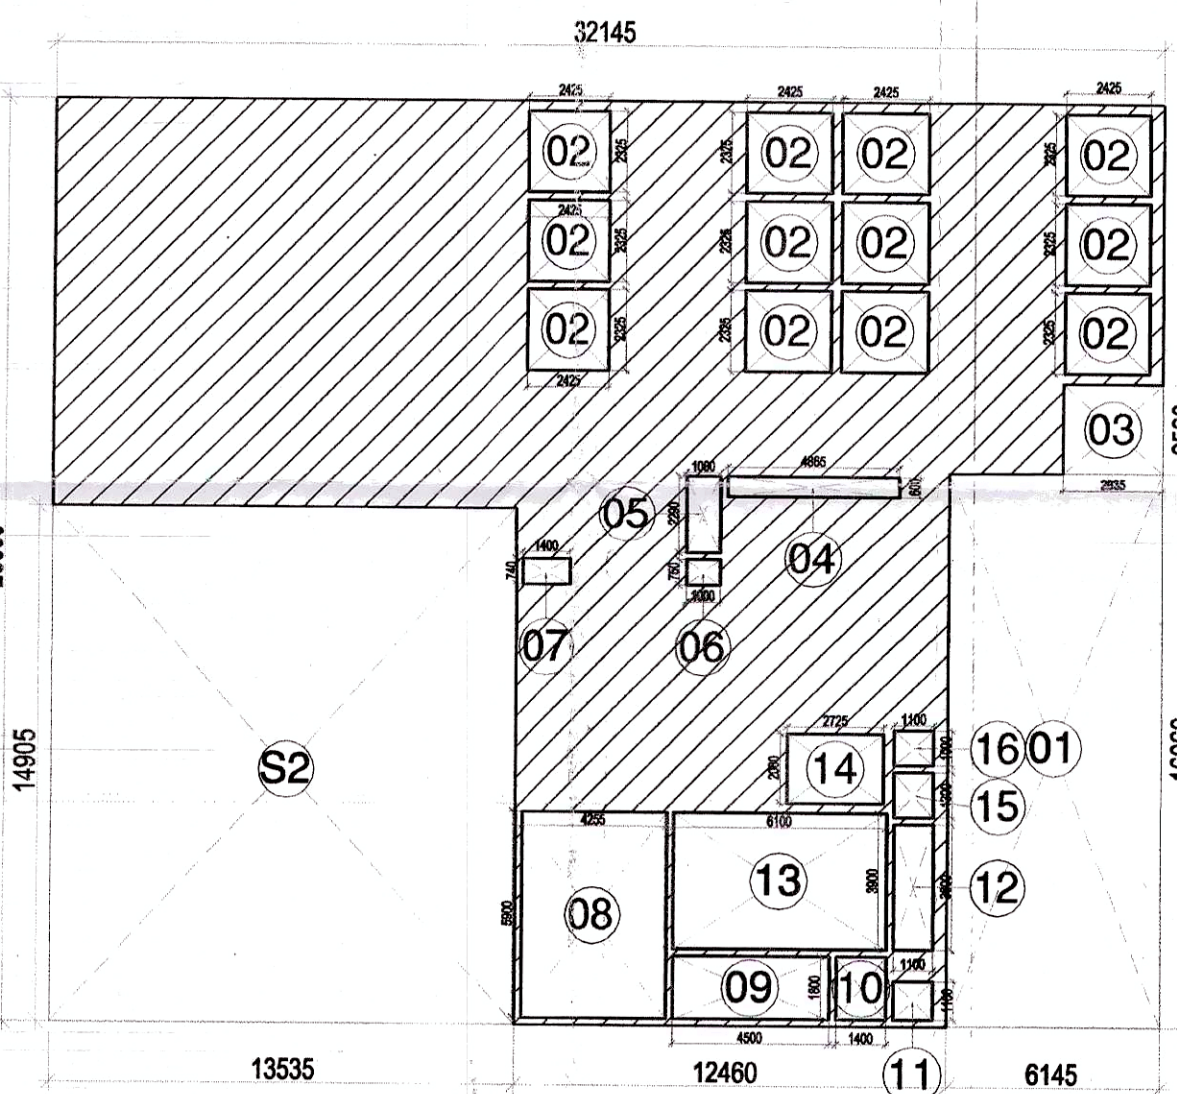

5TH FLOOR FAR AREA DIAGRAM


PLUMBING LEGEND:	
1	100mm SOIL & VENT PIPE
2	100mm SOIL & VENT PIPE
3	100mm WASTE & VENT PIPE
4	100mm WASTE & VENT PIPE
3	2. IN CASE OF ANY DISCREPANCY IT SHALL BE PRESENTED TO THE ARCHITECT FOR CLARIFICATION.
4	3. DRAWING SHOULD NOT BE SCALED.
5	4. THIS DRAWING SHOULD BE READ IN CONNECTION WITH RELEVANT ARCHITECTURAL AND STRUCTURAL AND OTHER SERVICES DRAWING.
6	5. ALL SERVICES SHALL BE SEATED AT EVERY FLOOR LEVEL AFTER INSTALLING SERVICES.
7	6. CUTOUT 100X100MM

D/W SCHEDULE					
S.NO.	TAG	SIZE	SILL	UNIT	

NOTES:

- ALL LIFTS SHALL HAVE BORN POWER BACKUP.
- ALL ELECTRICAL INSTALLATIONS SHALL BE AS PER PROVISION OF NBC.
- ALL ELECTRICAL & SAFETY PROVISIONS SHALL BE AS PER RELEVANT NBC PROVISIONS.
- ALL TOILETS ARE VENTILATED AS PER HAPANA BUILDING CODE 2022.
- BUILDING HAS AUTOMATIC SPRINKLER SYSTEM IN ALL AREAS INCLUDING IN NBC.
- BUILDING WILL BE DESIGNED (STRUCTURED) AS PER RELEVANT IS CODES FOR EARTHQUAKE RESISTANCE.
- ALL HIGH RISE BUILDING ARE INTERCONNECTED THROUGH COMMON / BRIDGES.
- SOIL PANELS OF REQUIRED CAPACITY SHALL BE PROVIDED ON ROOF TOP AS PER HAPANA BUILDING CODE.
- ONE EXTERNAL WALL TOWARDS BALCONY SIDE IN ANY ONE OF THE ROOMS IN RESIDENTIAL APARTMENT SHALL BE IN 10% FREE BUILT WITH PROVISION OF SPRINKLER ON INTERNAL SIDE OF THE SAME WALL.
- ALL WINDOW OR DOOR WITH REINFORCED.
- BUILDING WILL BE CENTRALLY AIR CONDITIONED.

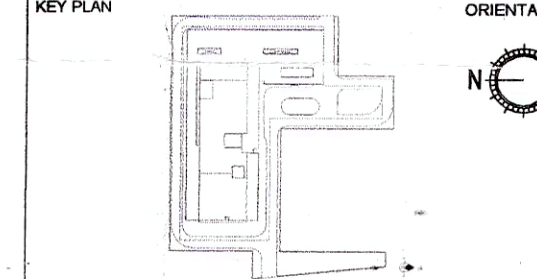

PRINCIPAL ARCHITECT:

ACPL

ACPL Design Ltd

Architectural
Management
Planning

ISO 9001:2008

1st Floor, 11, 12, 13,5