




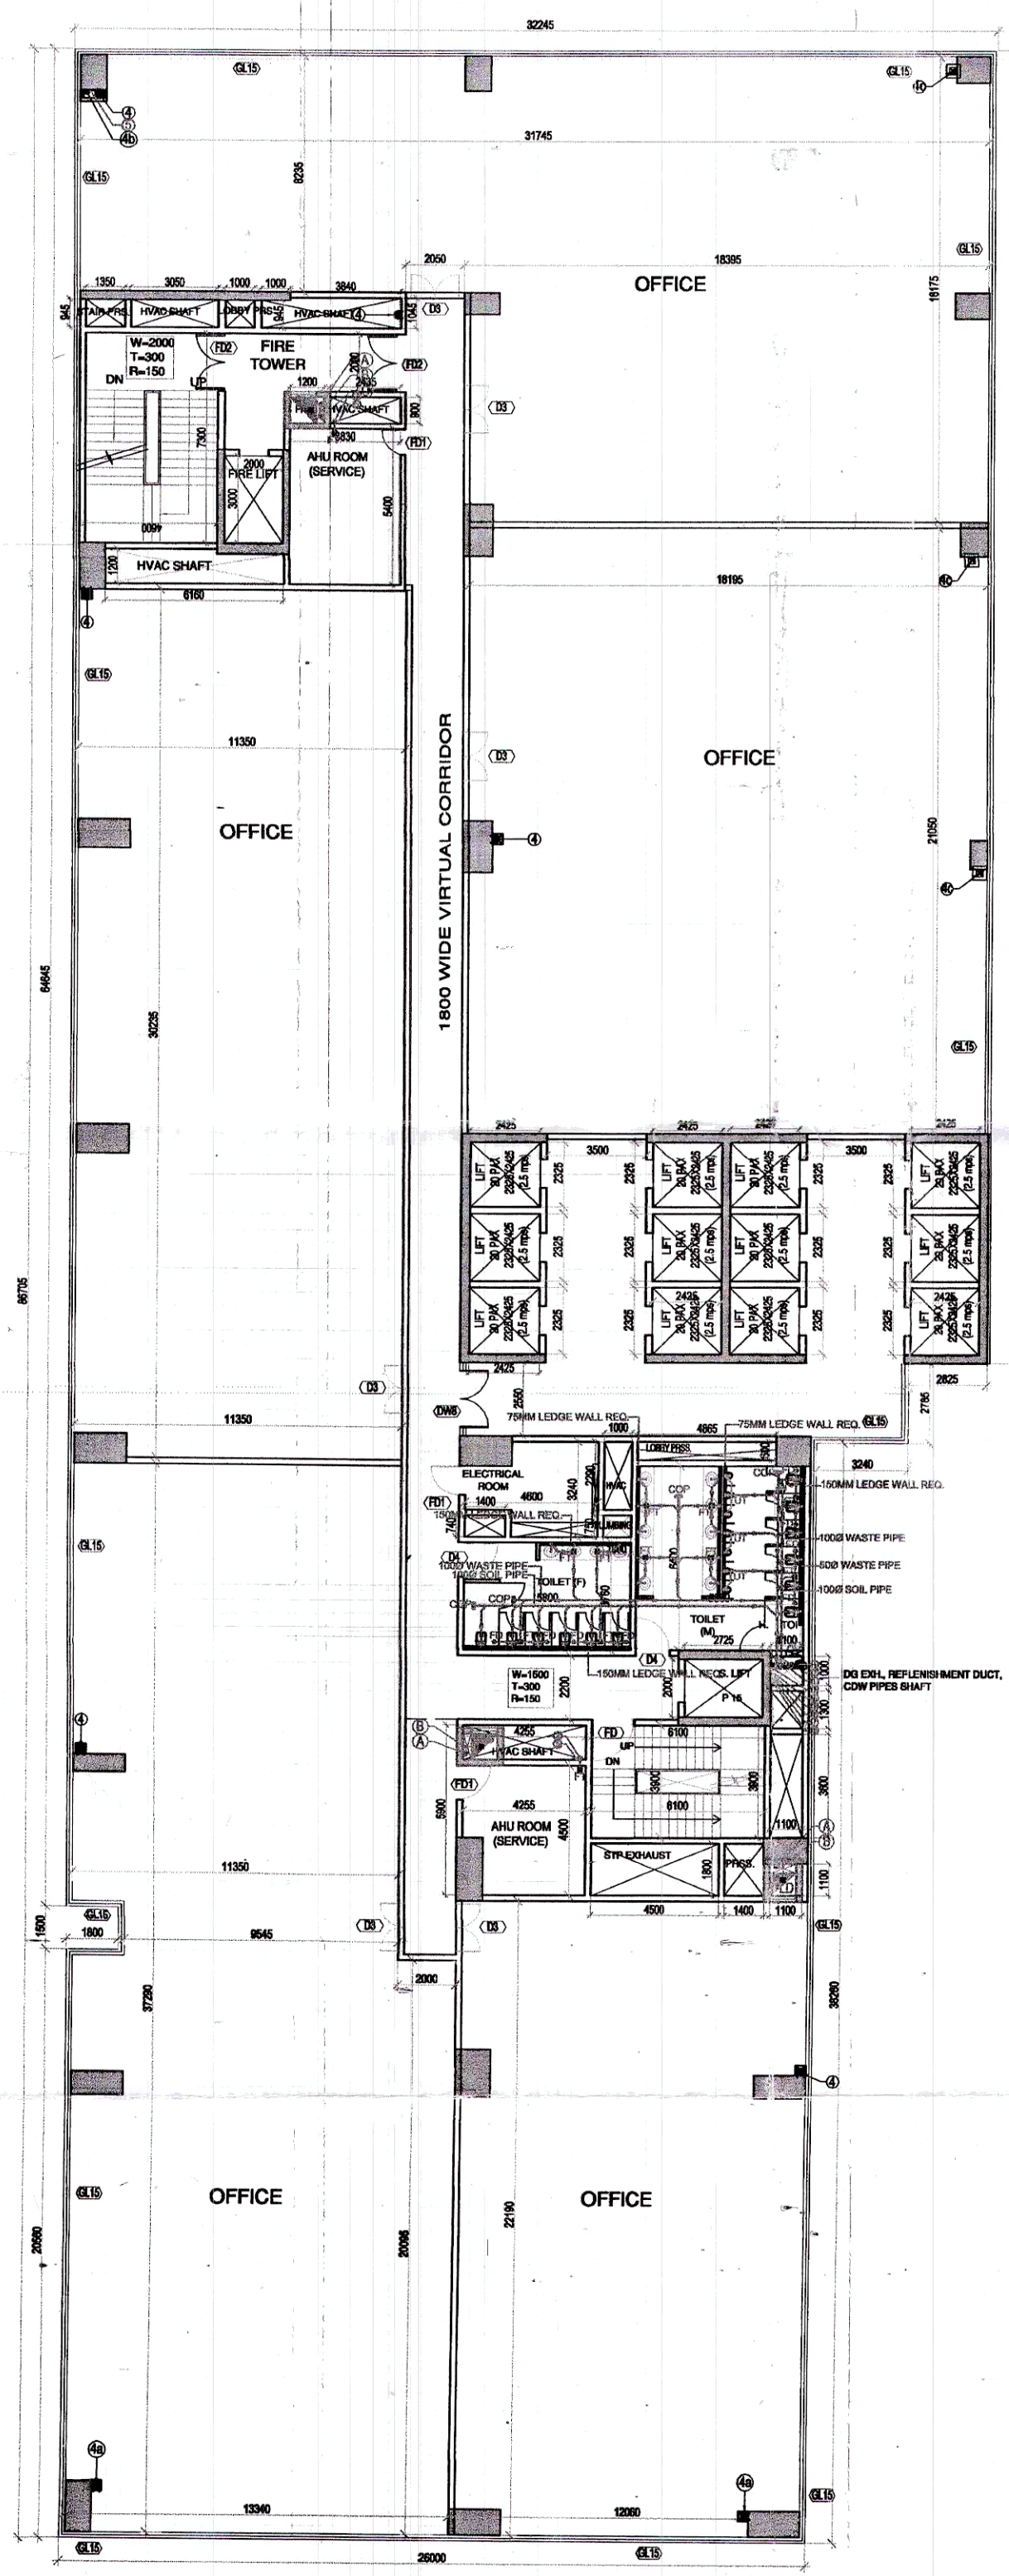

6TH, 7TH & 8TH FLOOR PLAN

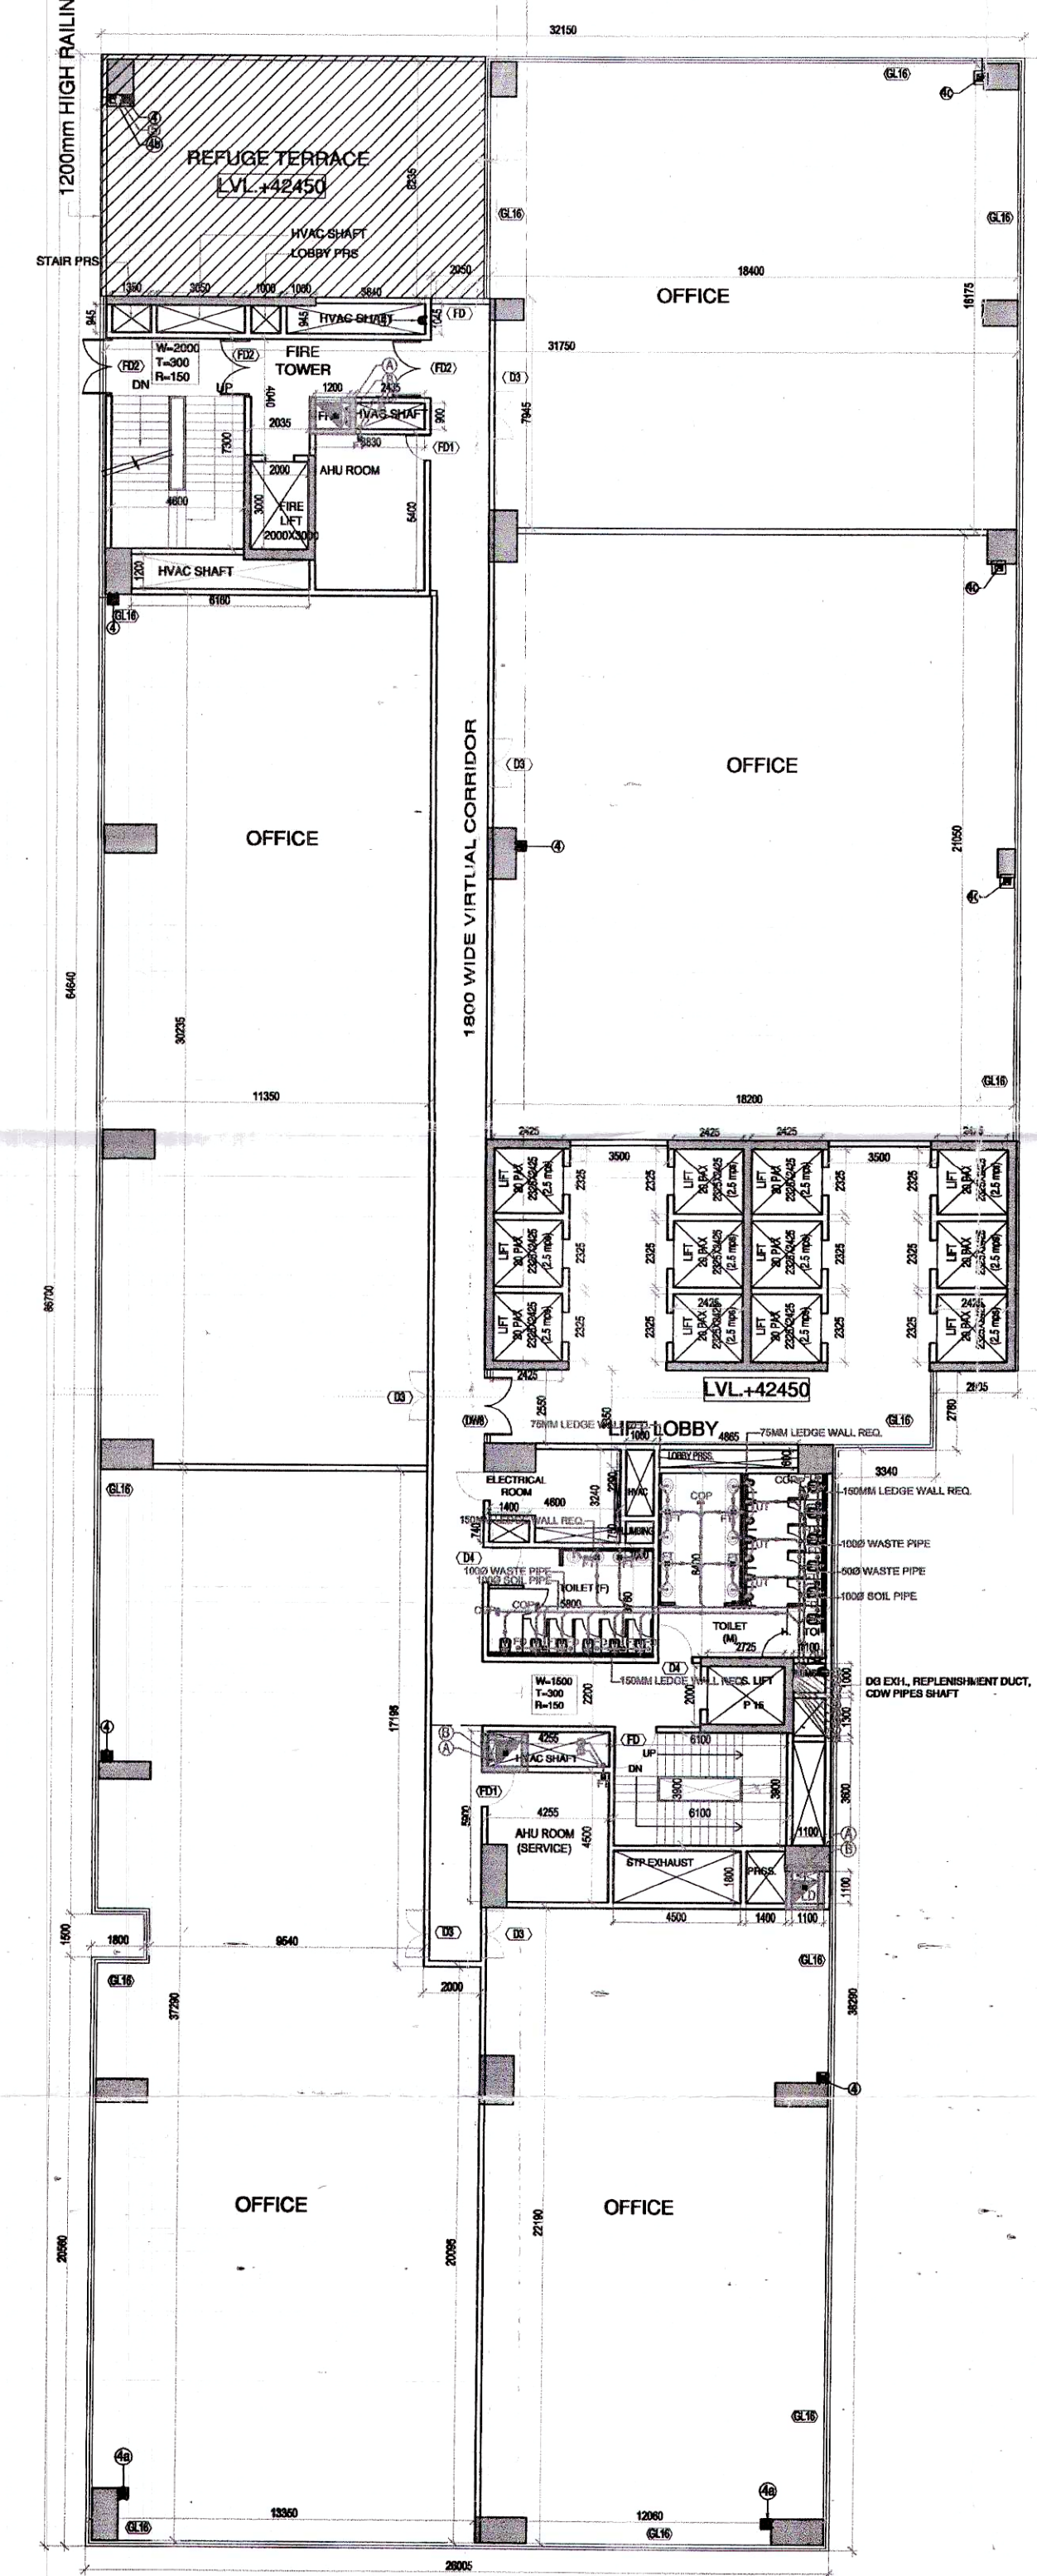

9TH FLOOR PLAN
(REFUGE)

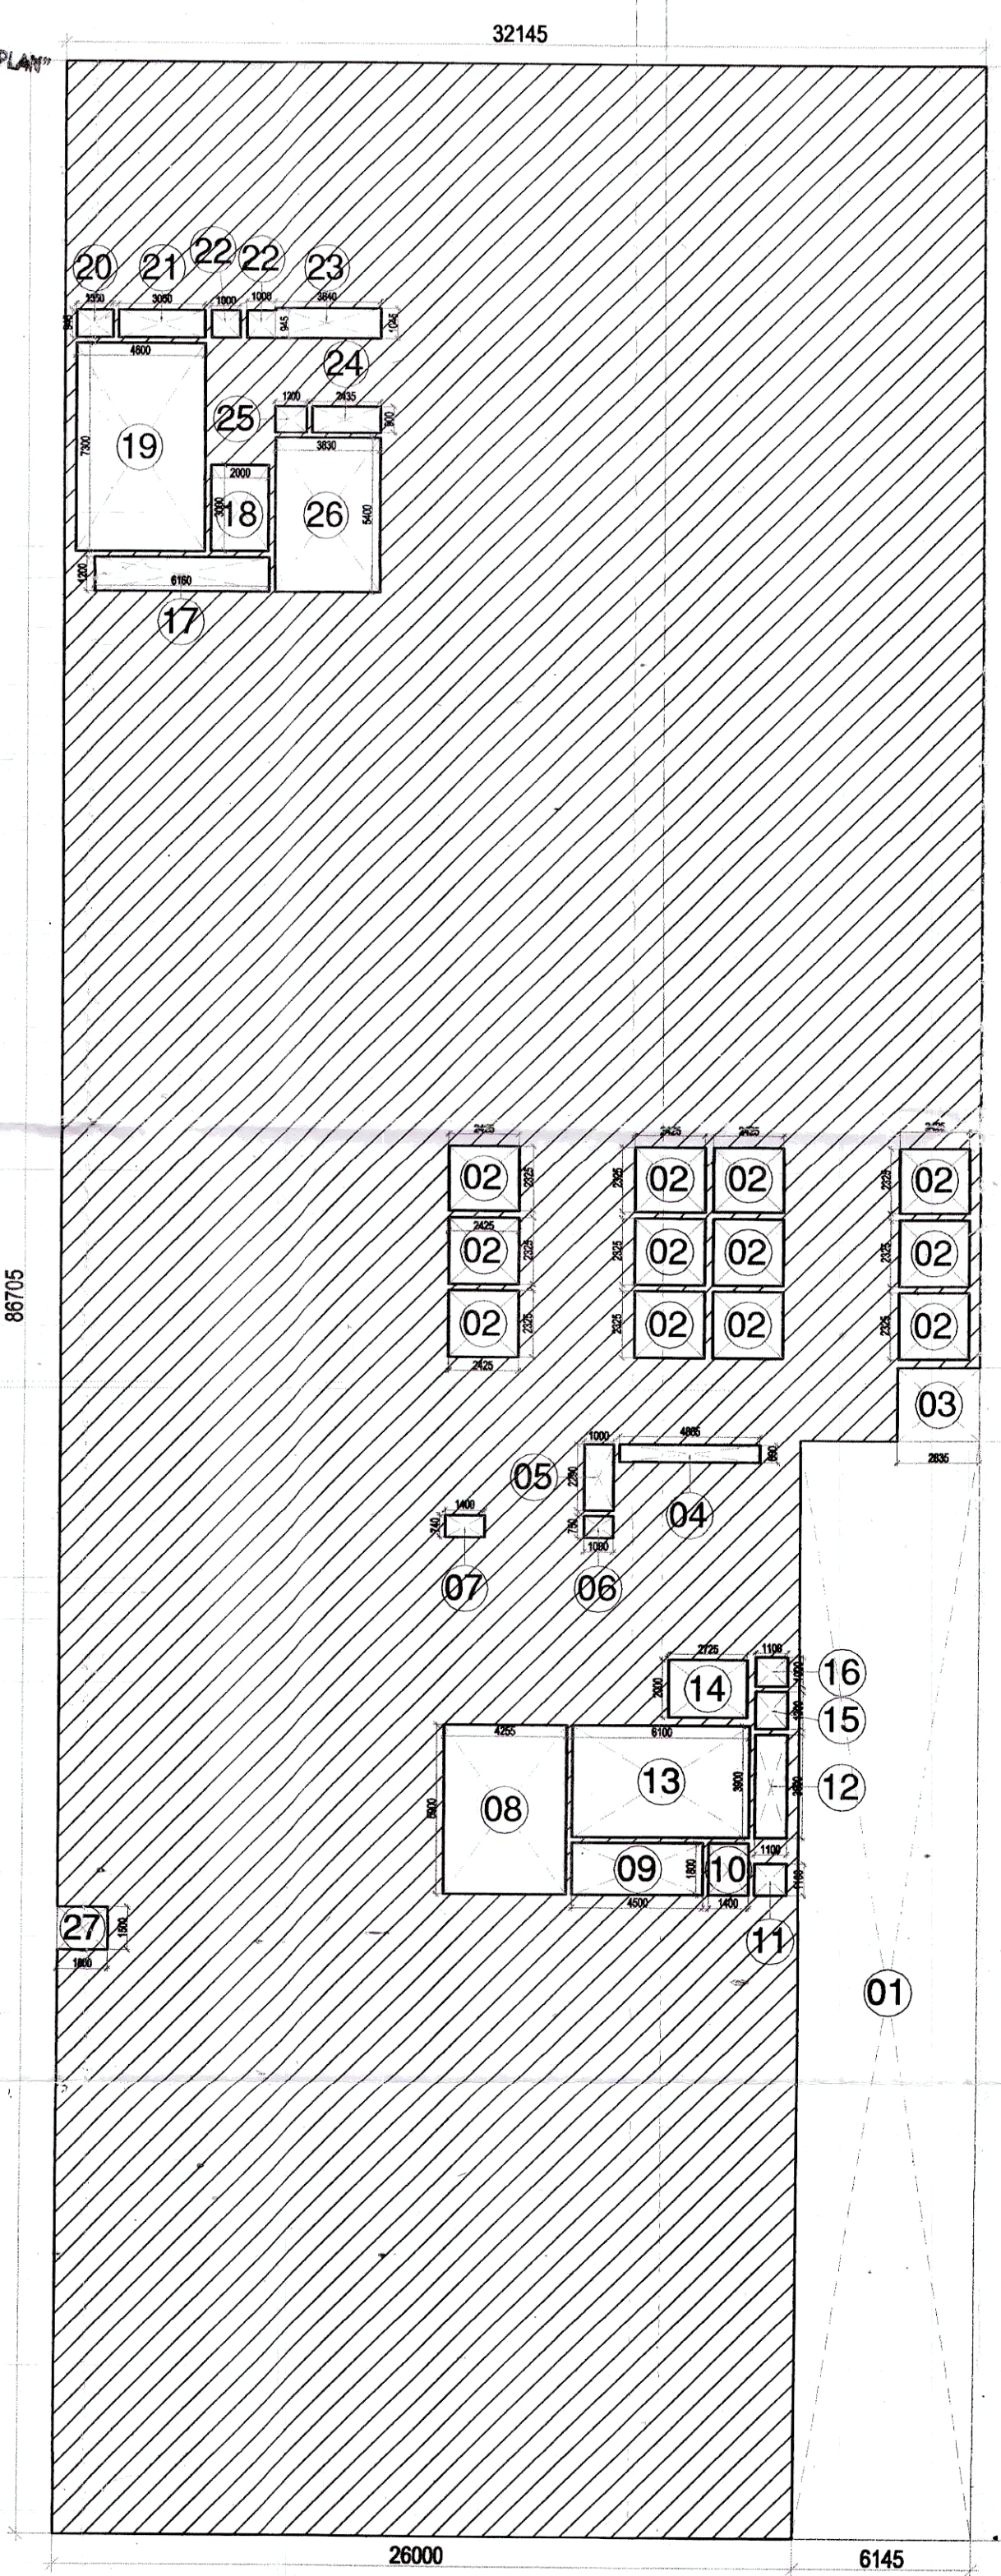

TYP. FLOOR AREA DIAGRAM
(6TH, 7TH, 8TH & 9TH)

Deputy Director (T)
O/o Directorate of Fire Service
Member B.P.C.

Checked and found ok for Public Health
(Internal Use Only) subject to comments in
in the comments box. No. 3312/19

Superintendent (H)
HSE/PA Chandigarh

Architect (H)
Directorate of Town and Country Planning,
Haryana, Chandigarh



6TH, 7TH & 8TH FLOOR AREA CALCULATIONS						
S. No.	COEFF.	WIDTH	LENGTH	NOS.	AREA IN SQMT	AREA IN SQMT
X						
DEDUCTIONS						
1	1	6.145	38.450	1	236.275	
2	1	2.425	2.325	12	67.650	
3	1	2.835	2.590	1	7.343	
4	1	4.865	0.600	1	2.919	
5	1	1.000	2.290	1	2.290	
6	1	1.000	0.750	1	0.750	
7	1	1.400	0.740	1	1.036	
8	1	4.255	5.900	1	25.105	
9	1	4.500	1.800	1	8.100	
10	1	1.400	1.800	1	2.520	
11	1	1.100	1.100	1	1.210	
12	1	1.100	3.600	1	3.960	
13	1	6.100	3.900	1	23.790	
14	1	2.725	2.000	1	5.450	
15	1	1.100	1.300	1	1.430	
16	1	1.100	1.000	1	1.100	
17	1	6.160	1.200	1	7.392	
18	1	2.000	3.000	1	6.000	
19	1	4.800	7.300	1	35.040	
20	1	1.350	0.945	1	1.276	
21	1	3.050	0.945	1	2.892	
22	1	1.000	0.945	2	1.890	
23	1	3.840	1.045	1	4.013	
24	1	2.435	0.900	1	2.192	
25	1	1.200	0.900	1	1.080	
26	1	3.830	5.400	1	20.802	
27	1	1.500	1.540	1	2.310	
TOTAL DEDUCTIONS (B)						474.231
NET AREA = (X - B)						2312.901

