
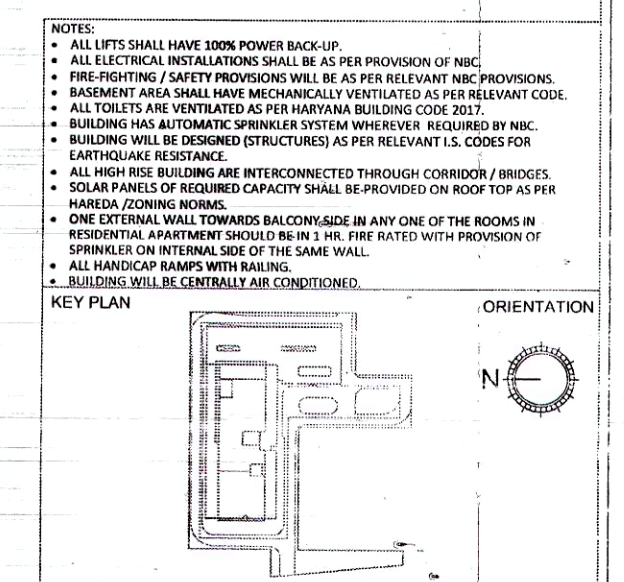
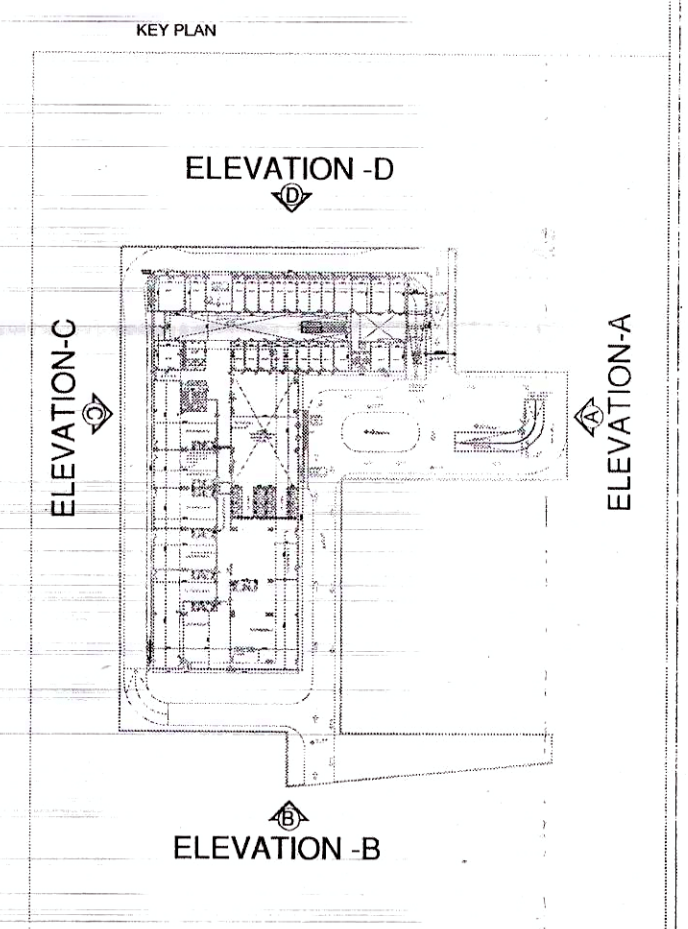


Director Secretary
 895
 872
 872
 872

This is a "PROVISIONAL APPROVED BUILDING PLAN" only for purpose of inviting objection from the general public.

Architect (HQ)
 Directorate of Town and Country Planning,
 Haryana, Chandigarh

HARINDER KUMAR
 AD (HQ)

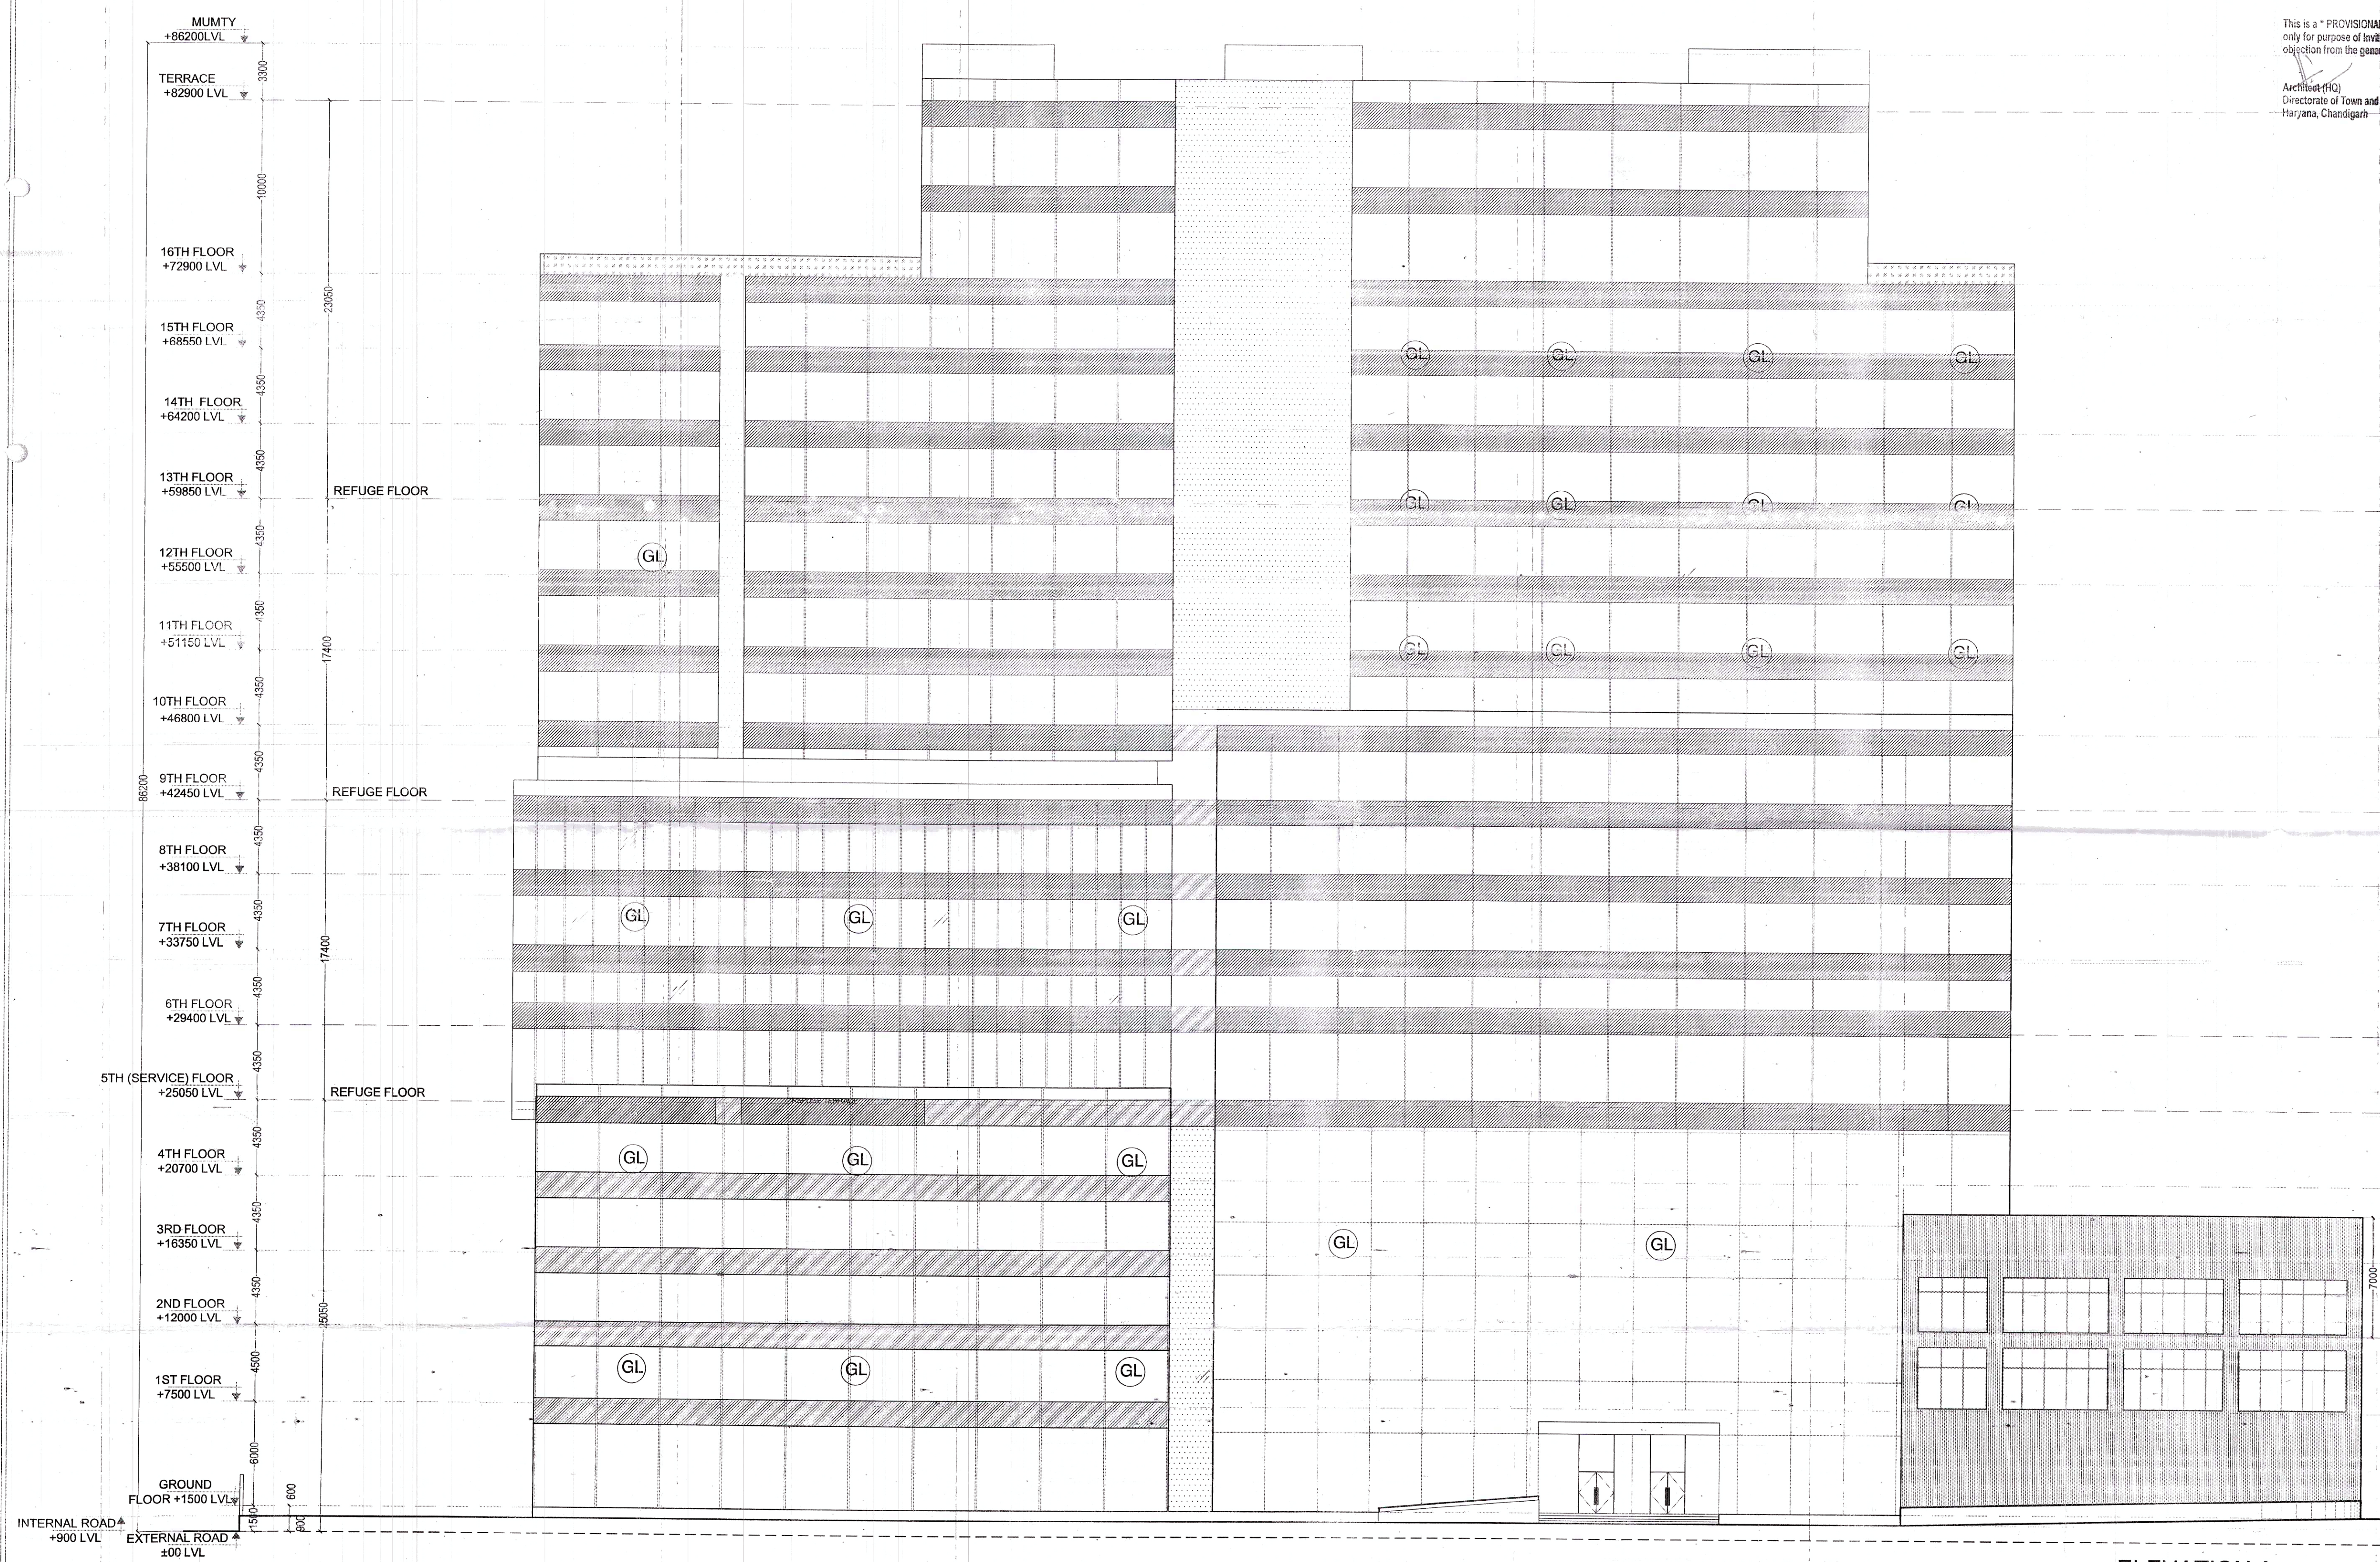

PRINCIPAL ARCHITECT:
ACPL
 ACPL Design Ltd
 10/24, 2nd Floor, Sector-17, Gurgaon, Haryana-122002
 T: +91 11 2422199
 F: +91 11 2422199

PROJECT:
 REVISED BUILDING PLAN FOR COMMERCIAL COLONY MEASURING 2.851 ACRES, IN SECTOR-27, GURUGRAM MANESAR URBAN COMPLEX BEING DEVELOPED BY M/S ASTHETIC TOWNSHIP DEVELOPERS PVT LTD. AND OTHERS (LICENCE NO. 87 OF 2011 DATED 09-11-2011)

OWNER/AUTH. SIGNATURE
 ARCHITECT'S SIGNATURE
 DRAWING TITLE
 ELEVATION-A

DRAWING NO. A-16 SCALE: 1:1200