

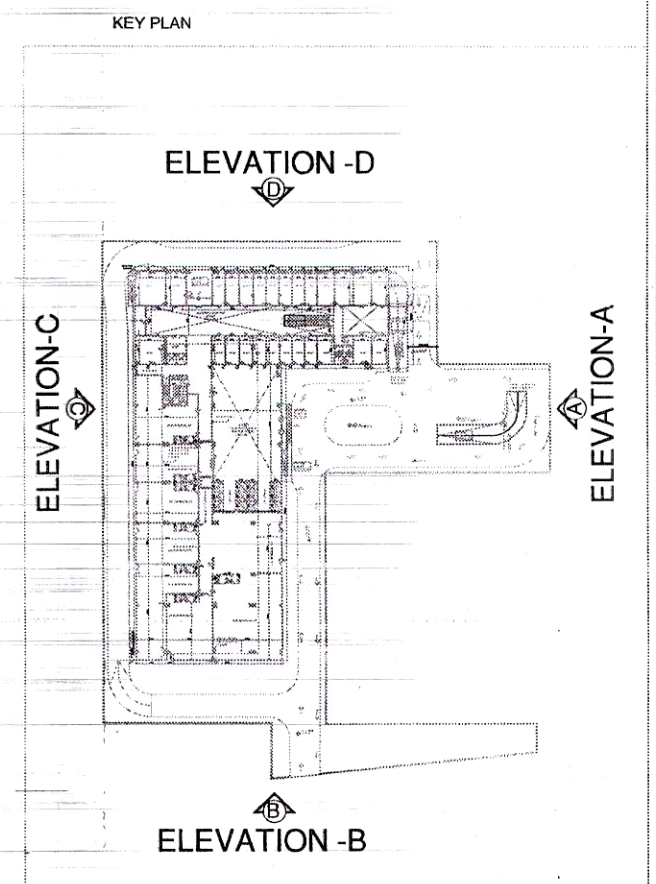


This is a "PROVISIONAL APPROVED BUILDING PLAN" only for purpose of inviting objection from the general public.
 Architect (HO)
 Directorate of Town and Country Planning,
 Chandigarh
 Deputy Director (T)
 O/o Directorate Fire Service
 Member B.P.C.
 HARINDER KUMAR
 AD (HO)

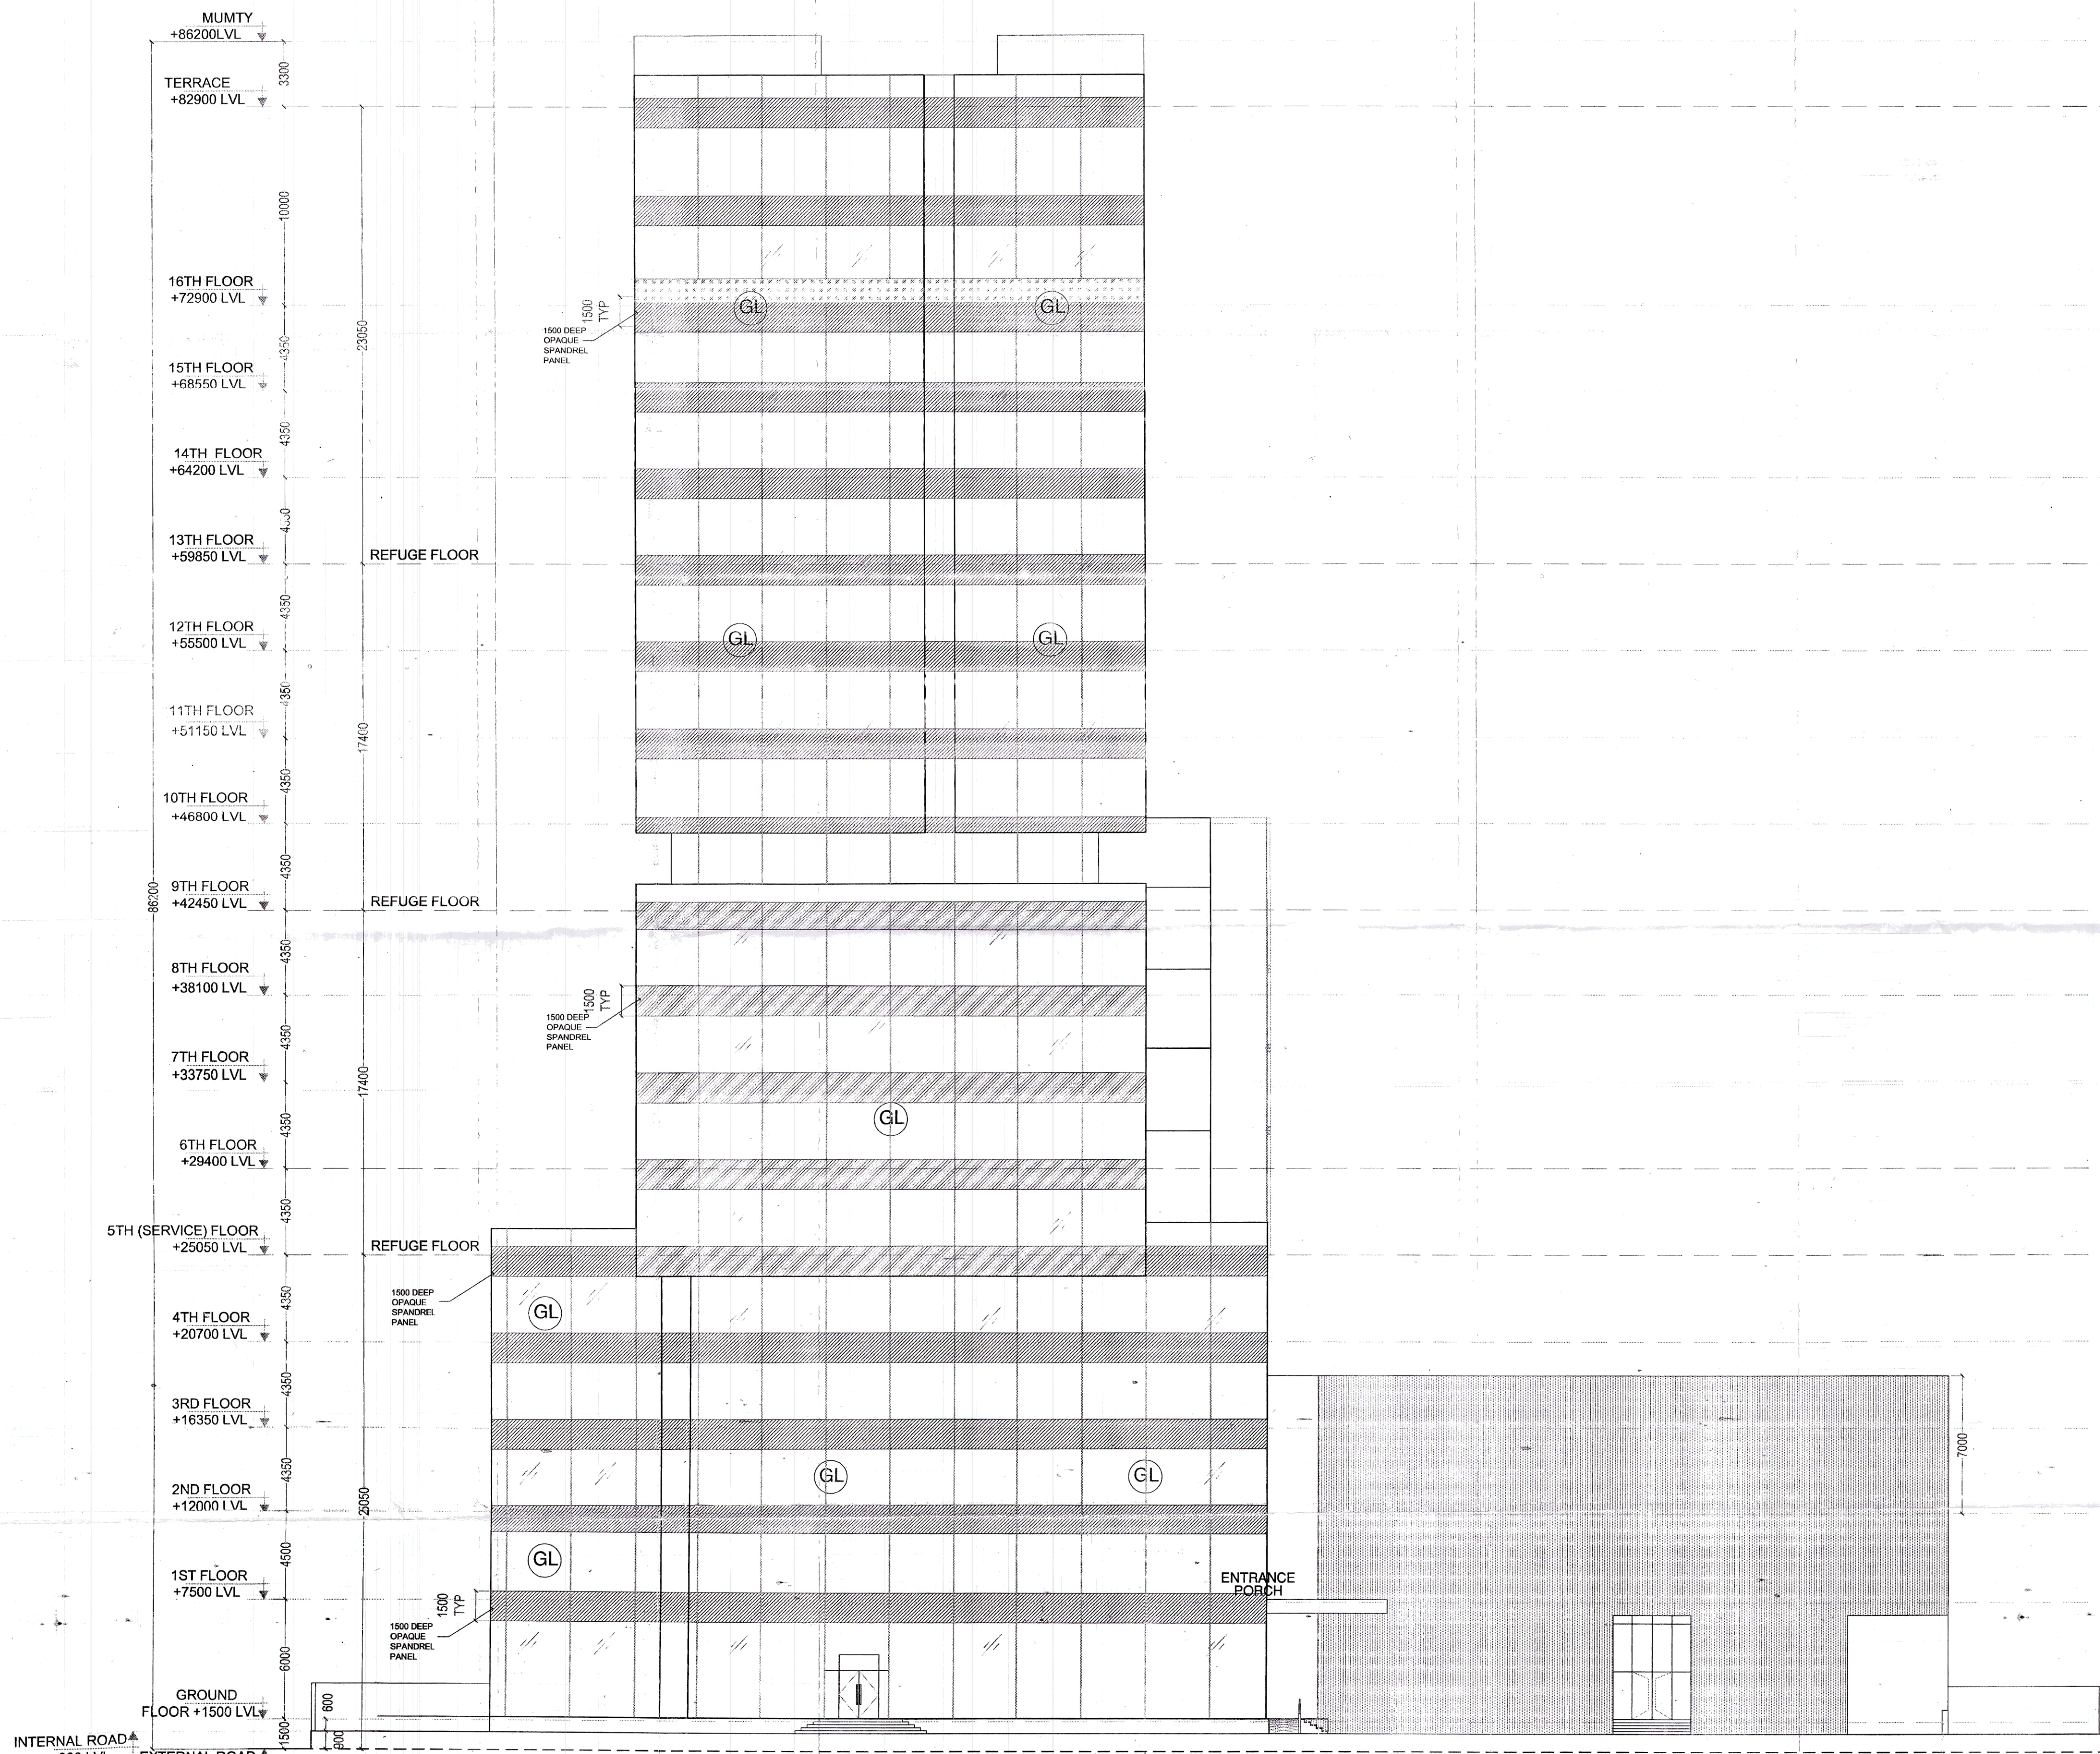

- NOTES:
- ALL LIFTS SHALL HAVE 300W POWER BACK-UP.
 - ALL ELECTRICAL INSTALLATIONS SHALL BE AS PER PROVISIONS OF NEC.
 - FIRE FIGHTING SAFETY PROVISIONS SHALL BE AS PER RELEVANT FIRE PROVISIONS.
 - WINDPROOFING SHALL BE AS PER RELEVANT BUILDING CODES.
 - ALL TOILETS ARE VENTILATED AS PER HARYANA BUILDING CODE 2017.
 - BUILDING SHALL HAVE MECHANICAL VENTILATION SYSTEM AS REQUIRED BY NEC.
 - BUILDING SHALL BE DESIGNED (STRUCTURES) AS PER RELEVANT U.S. CODES FOR EARTHQUAKE RESISTANCE.
 - ALL HIGH RISE BUILDINGS ARE INTERCONNECTED THROUGH CORRIDOR / BRIDGES.
 - SCAFFOLDING SHALL BE PROVIDED ON ROOF TOP AS PER HARYANA ZONING NORMS.
 - ONE EXTERNAL WALL TOWARDS BALCONY SIDE IN ANY ONE OF THE ROOMS IN RESIDENTIAL APARTMENT SHALL BE IN THE FIRE RATED WITH PROVISION OF SPREADER ON INTERNAL SIDE OF THE SAME WALL.
 - ALL WINDUP PUMPS WITH 300W BACK-UP SHALL BE PROVIDED WITH PROVISION OF SPREADER ON INTERNAL SIDE OF THE SAME WALL.
 - BUILDING SHALL BE CENTRALLY AIR CONDITIONED.

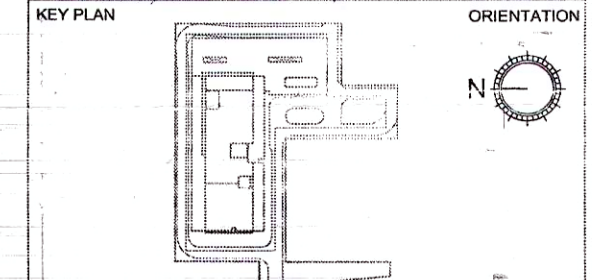

PRINCIPAL ARCHITECT:
ACPL
 ACPL Design Ltd
 C-24, Sector-27, Gurgaon
 Haryana-122009
 Tel: +91 12422266
 Fax: +91 12422266
 Email: acpl@acpldesign.com

PROJECT:
 REVISED BUILDING PLAN FOR COMMERCIAL COLONY MEASURING 2.851 ACRES, IN SECTOR-27, GURUGRAM MANESAR URBAN COMPLEX BEING DEVELOPED BY M/S ASTHETIC TOWNSHIP DEVELOPERS PVT LTD. AND OTHERS (LICENCE NO. 97 OF 2011 DATED 09-11-2011)

For ASTHETIC TOWNSHIP DEVELOPERS PVT. LTD.
 AUTHORIZED SIGNATORY
 KULDEEP BHANGARI
 PROJECT MANAGER

OWNER/ARCHT. SIGNATURE
 ARCHITECT'S SIGNATURE

DRAWING TITLE
 ELEVATION-B

DRAWING NO. A-17 SCALE: 1:200