


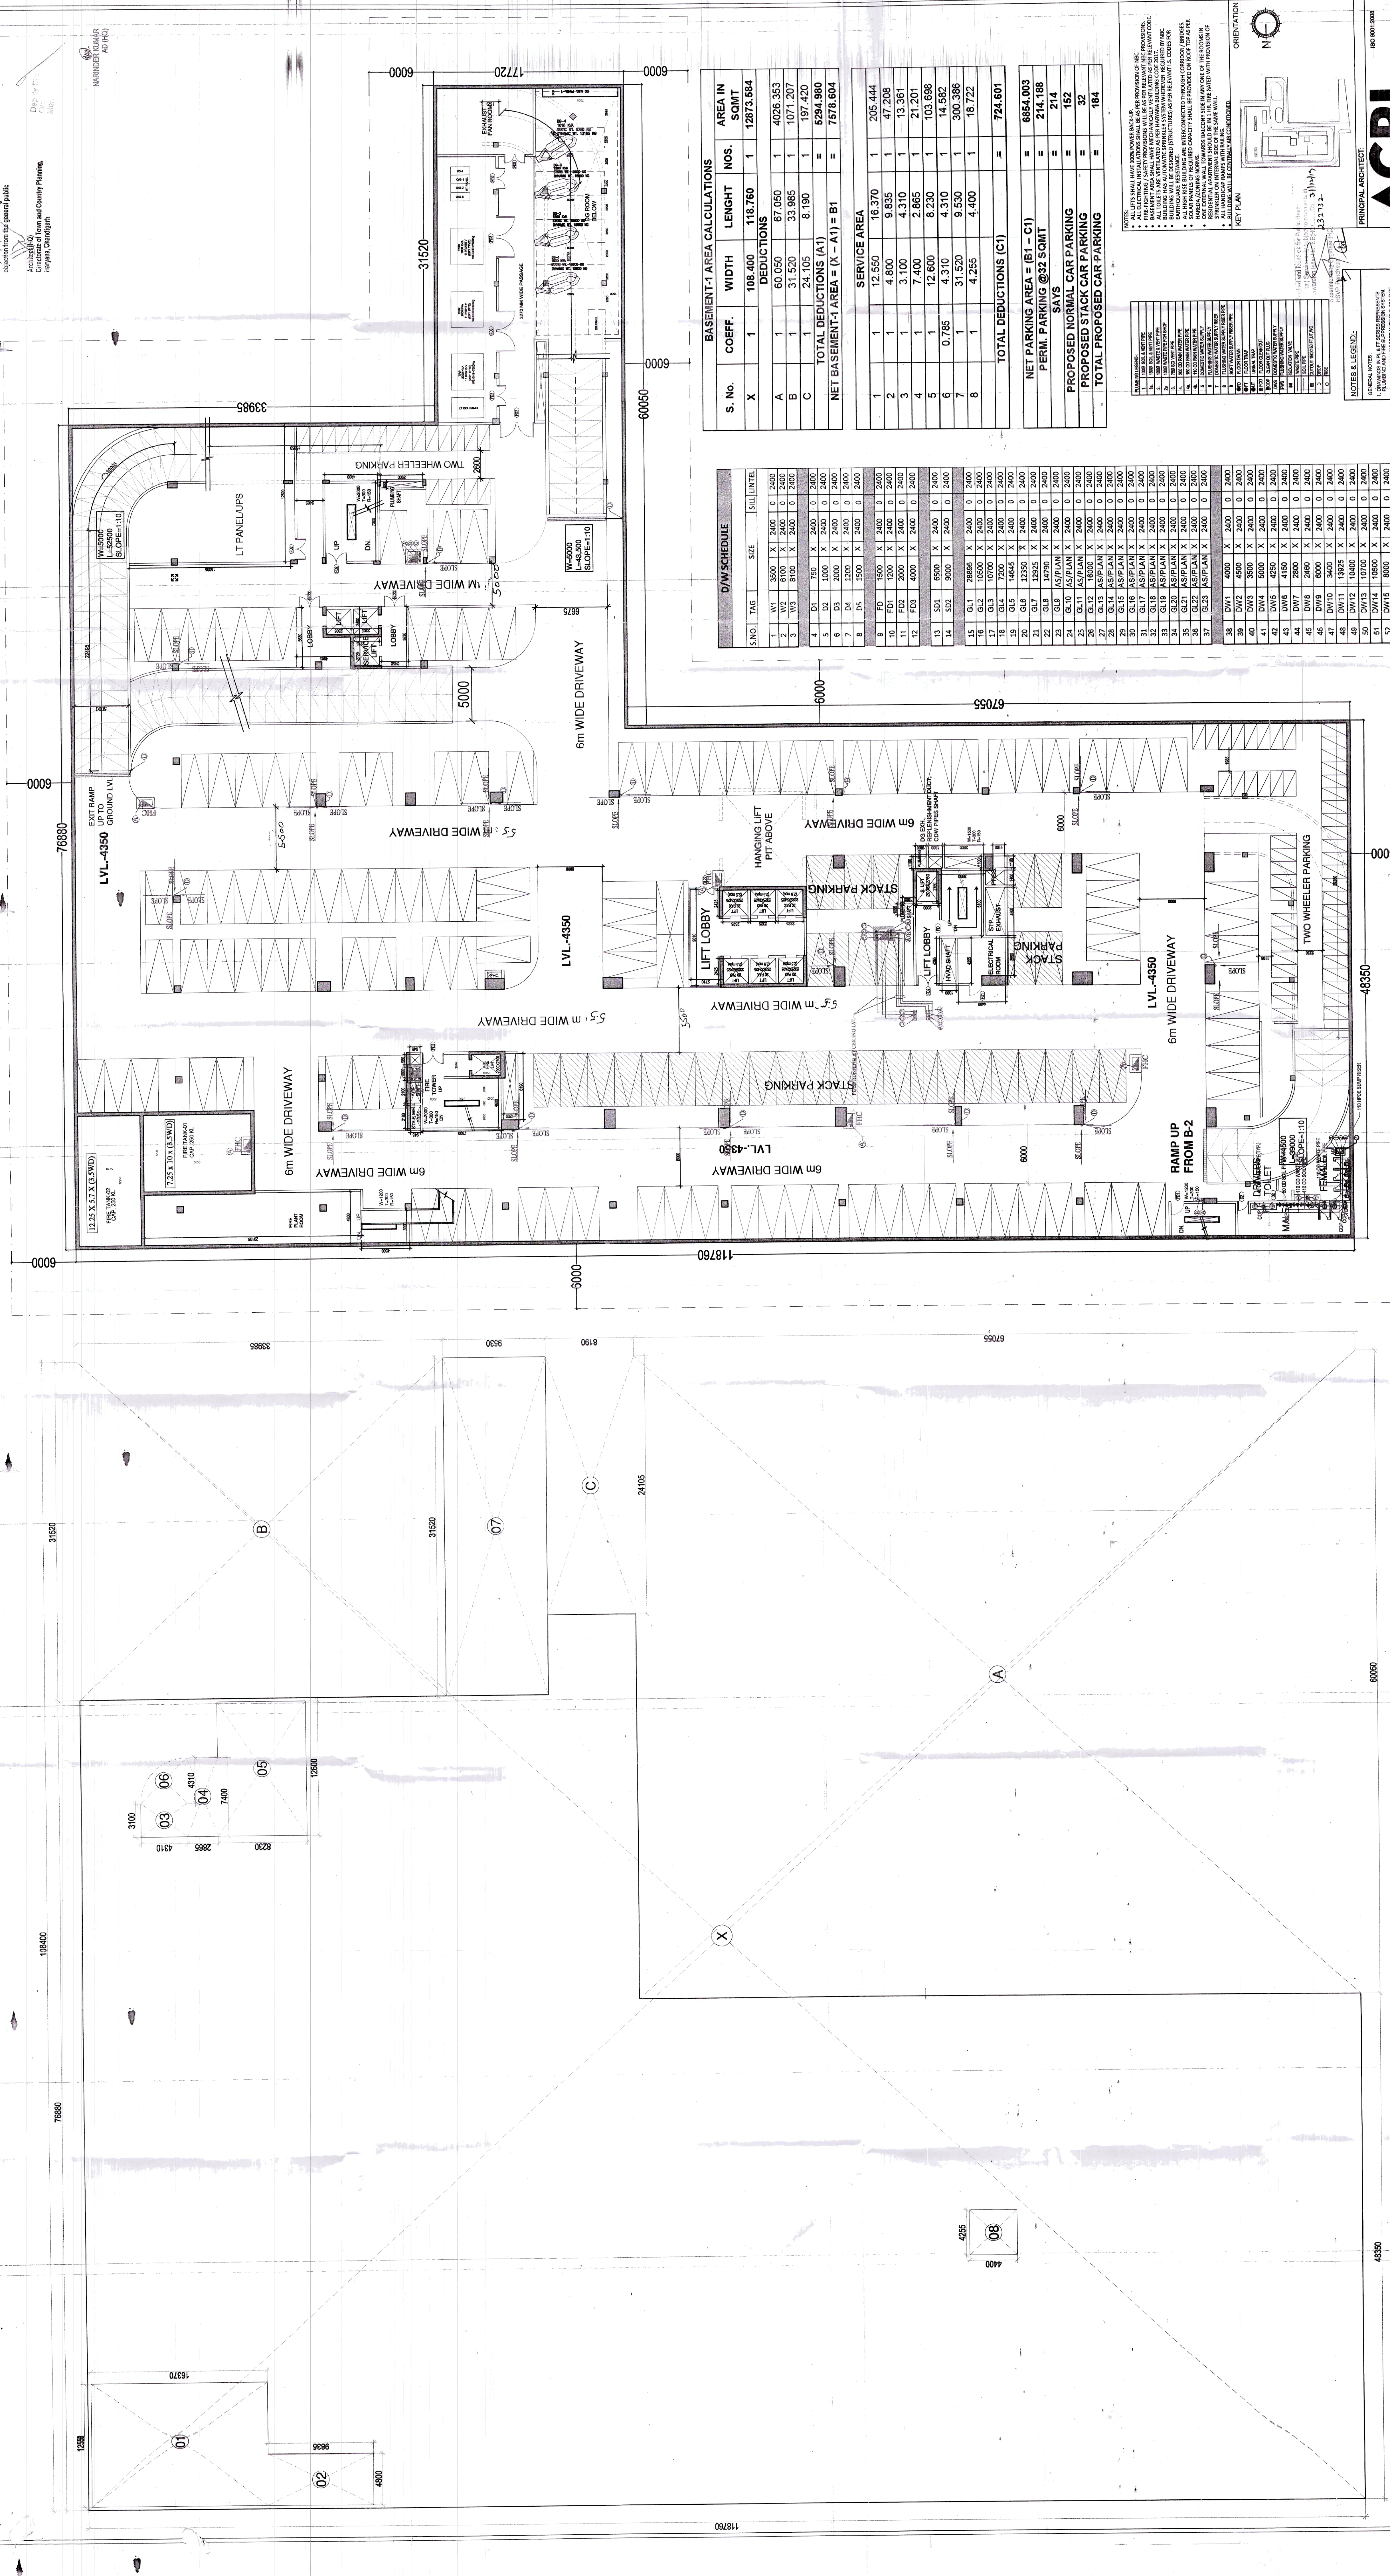

BASEMENT-1 AREA DIAGRAM

FIRST BASEMENT PLAN LVL (-J4350)
PARKING = 152 CARS

D/W SCHEDULE

S.NO.	TAG	SIZE	SILL LEVEL
1	WT	3600 X 2400	0
2	V12	6100 X 2400	0
3	V13	6100 X 2400	0
4	D1	750 X 2400	0
5	D2	3000 X 2400	0
6	D3	3000 X 2400	0
7	D4	3200 X 2400	0
8	D5	1500 X 2400	0
9	D6	1500 X 2400	0
10	FD1	1200 X 2400	0
11	FD2	2000 X 2400	0
12	FD3	4000 X 2400	0
13	S01	6000 X 2400	0
14	S02	9000 X 2400	0
38	DW1	4000 X 2400	0
39	DW2	4000 X 2400	0
40	DW3	3600 X 2400	0
41	DW4	3600 X 2400	0
42	DW5	4250 X 2400	0
43	DW6	4150 X 2400	0
44	DW7	2800 X 2400	0
45	DW8	2800 X 2400	0
46	DW9	2800 X 2400	0
47	DW10	3400 X 2400	0
48	DW11	15825 X 2400	0
49	DW12	10400 X 2400	0
50	DW13	10400 X 2400	0
51	DW14	10500 X 2400	0
52	DW15	8000 X 2400	0
53	DW16	7500 X 2400	0
54	DW17	2500 X 2400	0
55	DW18	2500 X 2400	0
56	DW19	6000 X 2400	0

S. No.	COEFF.	WIDTH	LENGTH	NOS.	AREA IN SQ. METERS
X	1	108.400	118.760	1	12875.584
A	1	60.050	67.050	1	4026.353
B	1	31.520	33.985	1	1071.207
C	1	24.105	8.190	1	197.420
TOTAL DEDUCTIONS (A1)					5294.980
NET BASEMENT-1 AREA = (X - A1) = B1					7576.604

S. No.	COEFF.	WIDTH	LENGTH	NOS.	AREA IN SQ. METERS
1	1	12.550	16.370	1	205.444
2	1	4.800	9.835	1	47.208
3	1	3.100	4.310	1	13.361
4	1	7.400	2.865	1	21.201
5	1	12.600	8.230	1	103.688
6	0.785	4.310	4.310	1	14.582
7	1	31.520	9.530	1	300.398
8	1	4.255	4.400	1	18.722
TOTAL DEDUCTIONS (C1)					724.601

NET PARKING AREA = (B1 - C1)					6851.003
PERM. PARKING @ 32 SQMT					214.188
PROPOSED STACK CAR PARKING					32
TOTAL PROPOSED CAR PARKING					184

NOTES:

ACPL

ACPL Design Ltd


DEVELOPERS PVT. LTD. AND OTHERS (LICENCE NO. 97 OF 2011 DATED 09-11-2011)

ARCHITECT'S SIGNATURE

OWNER'S SIGNATURE

BASEMENT-1 PLAN & AREA CALCULATIONS