
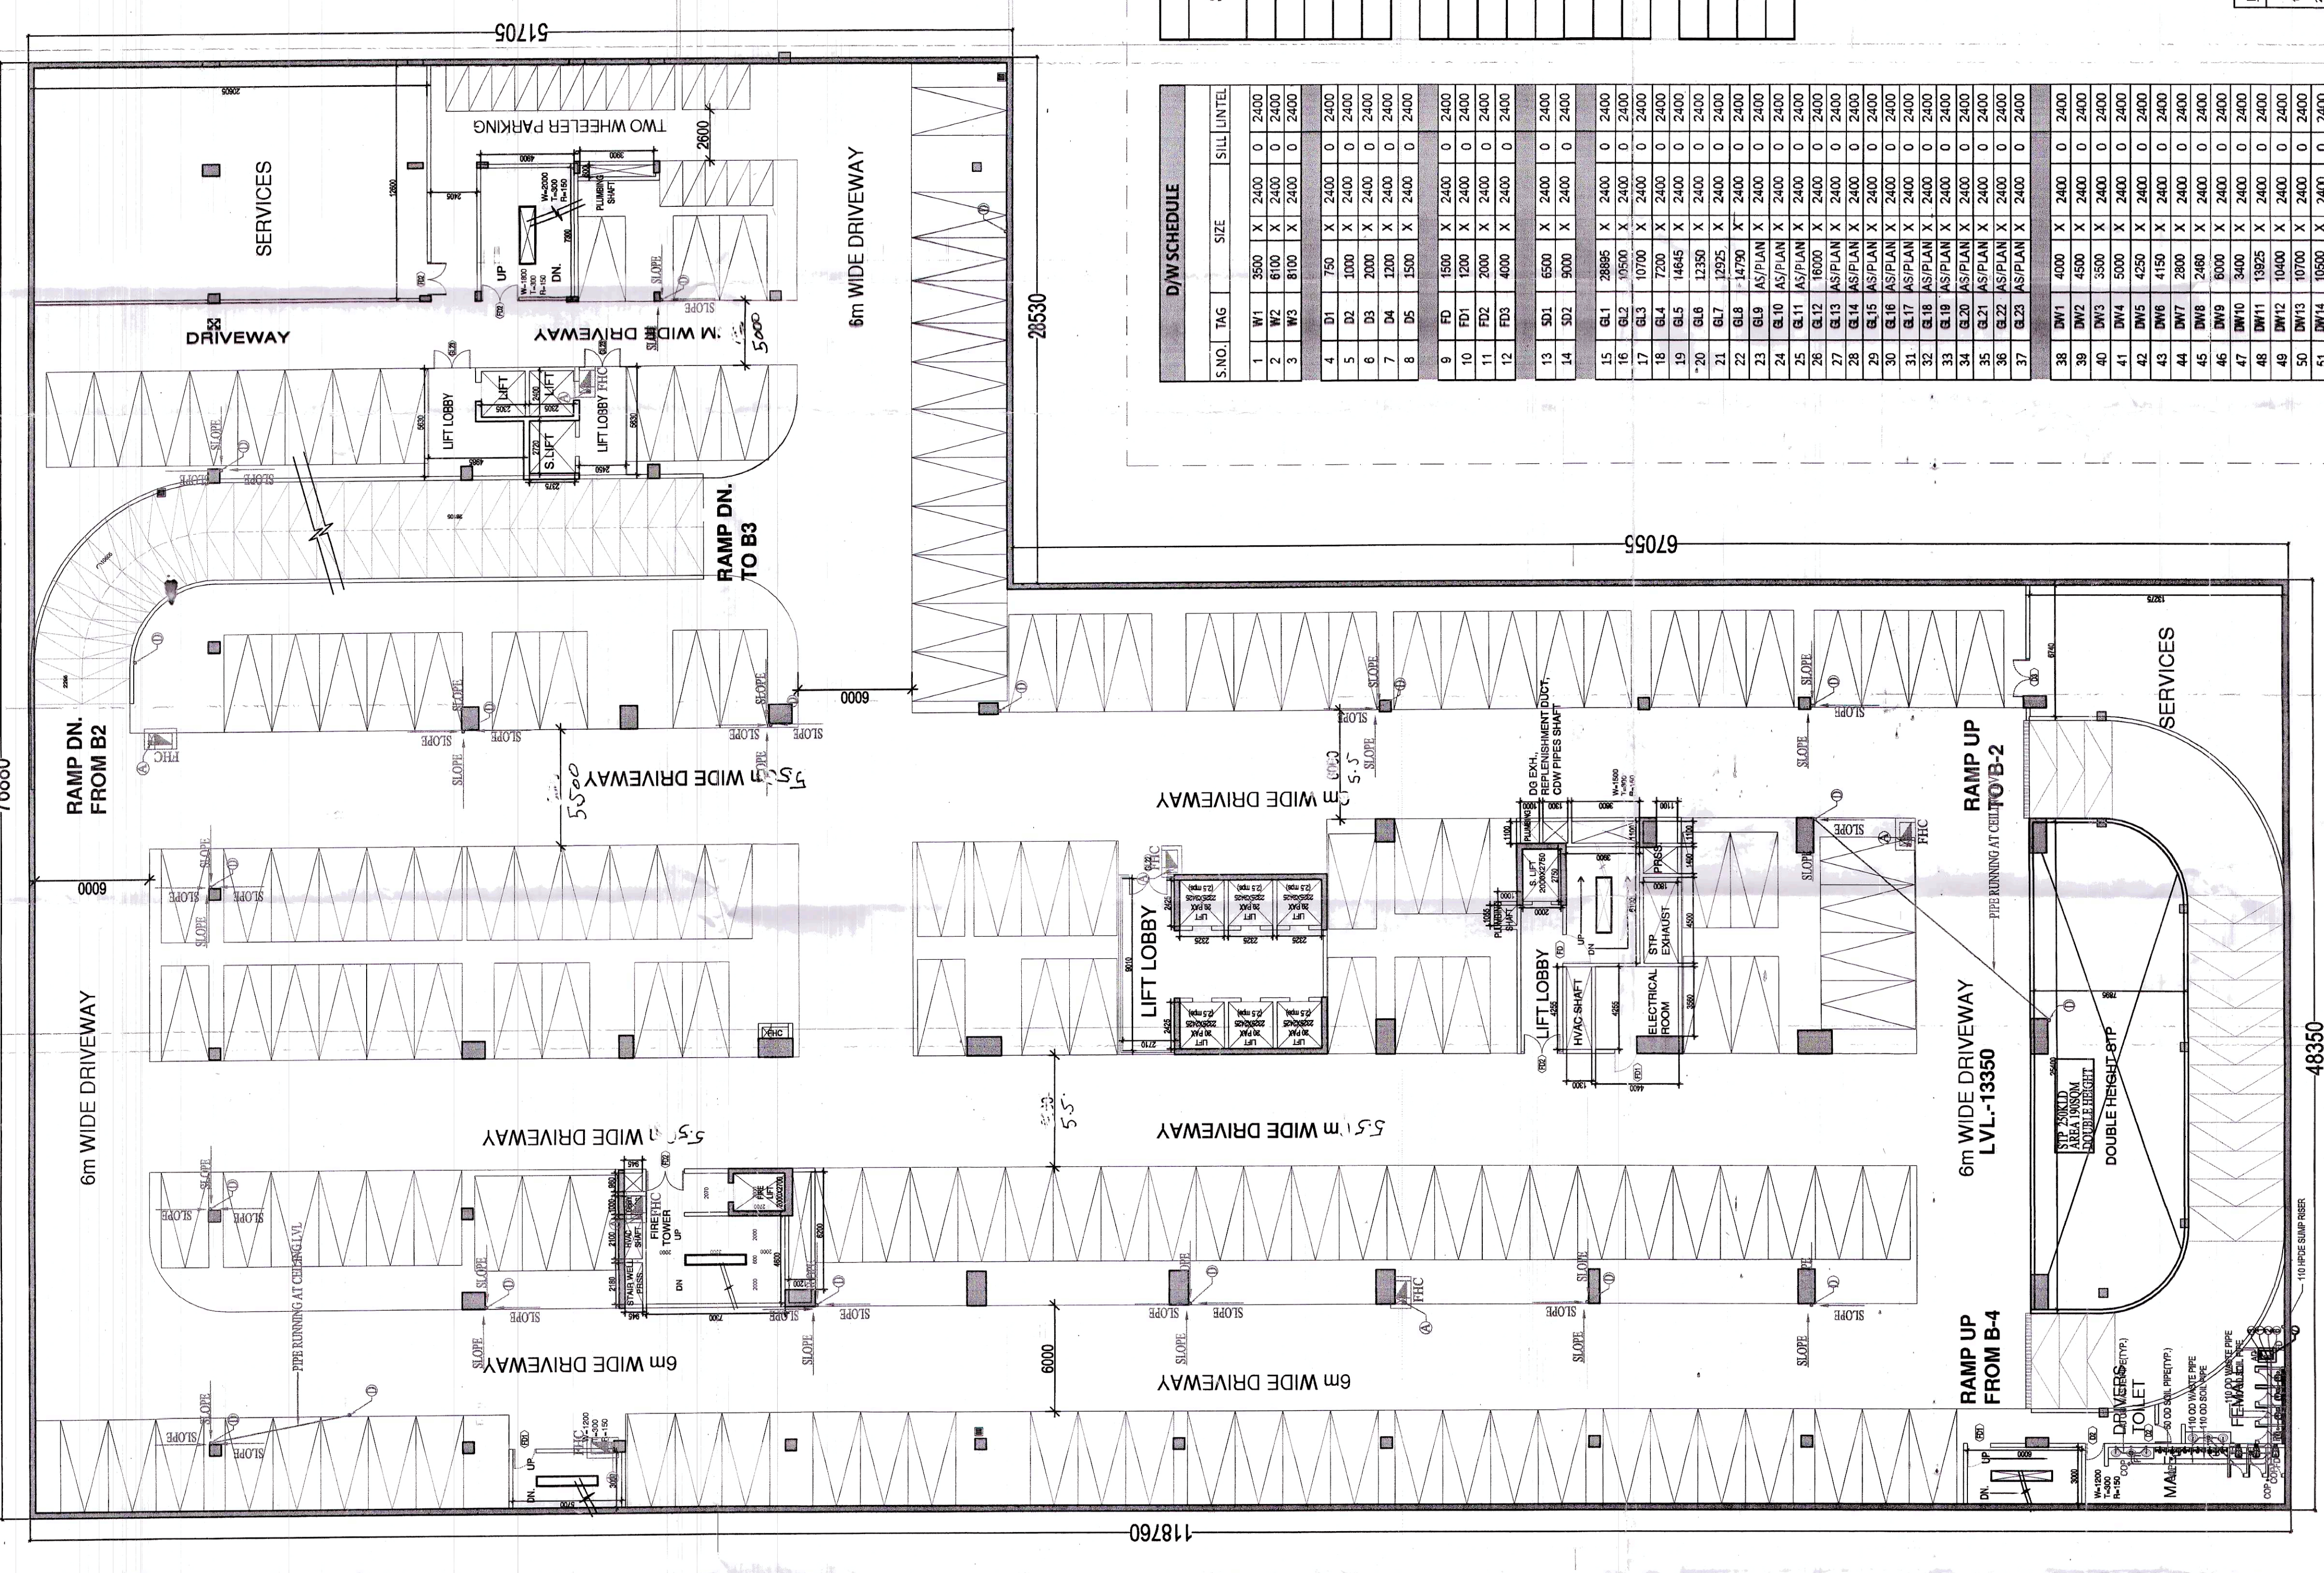


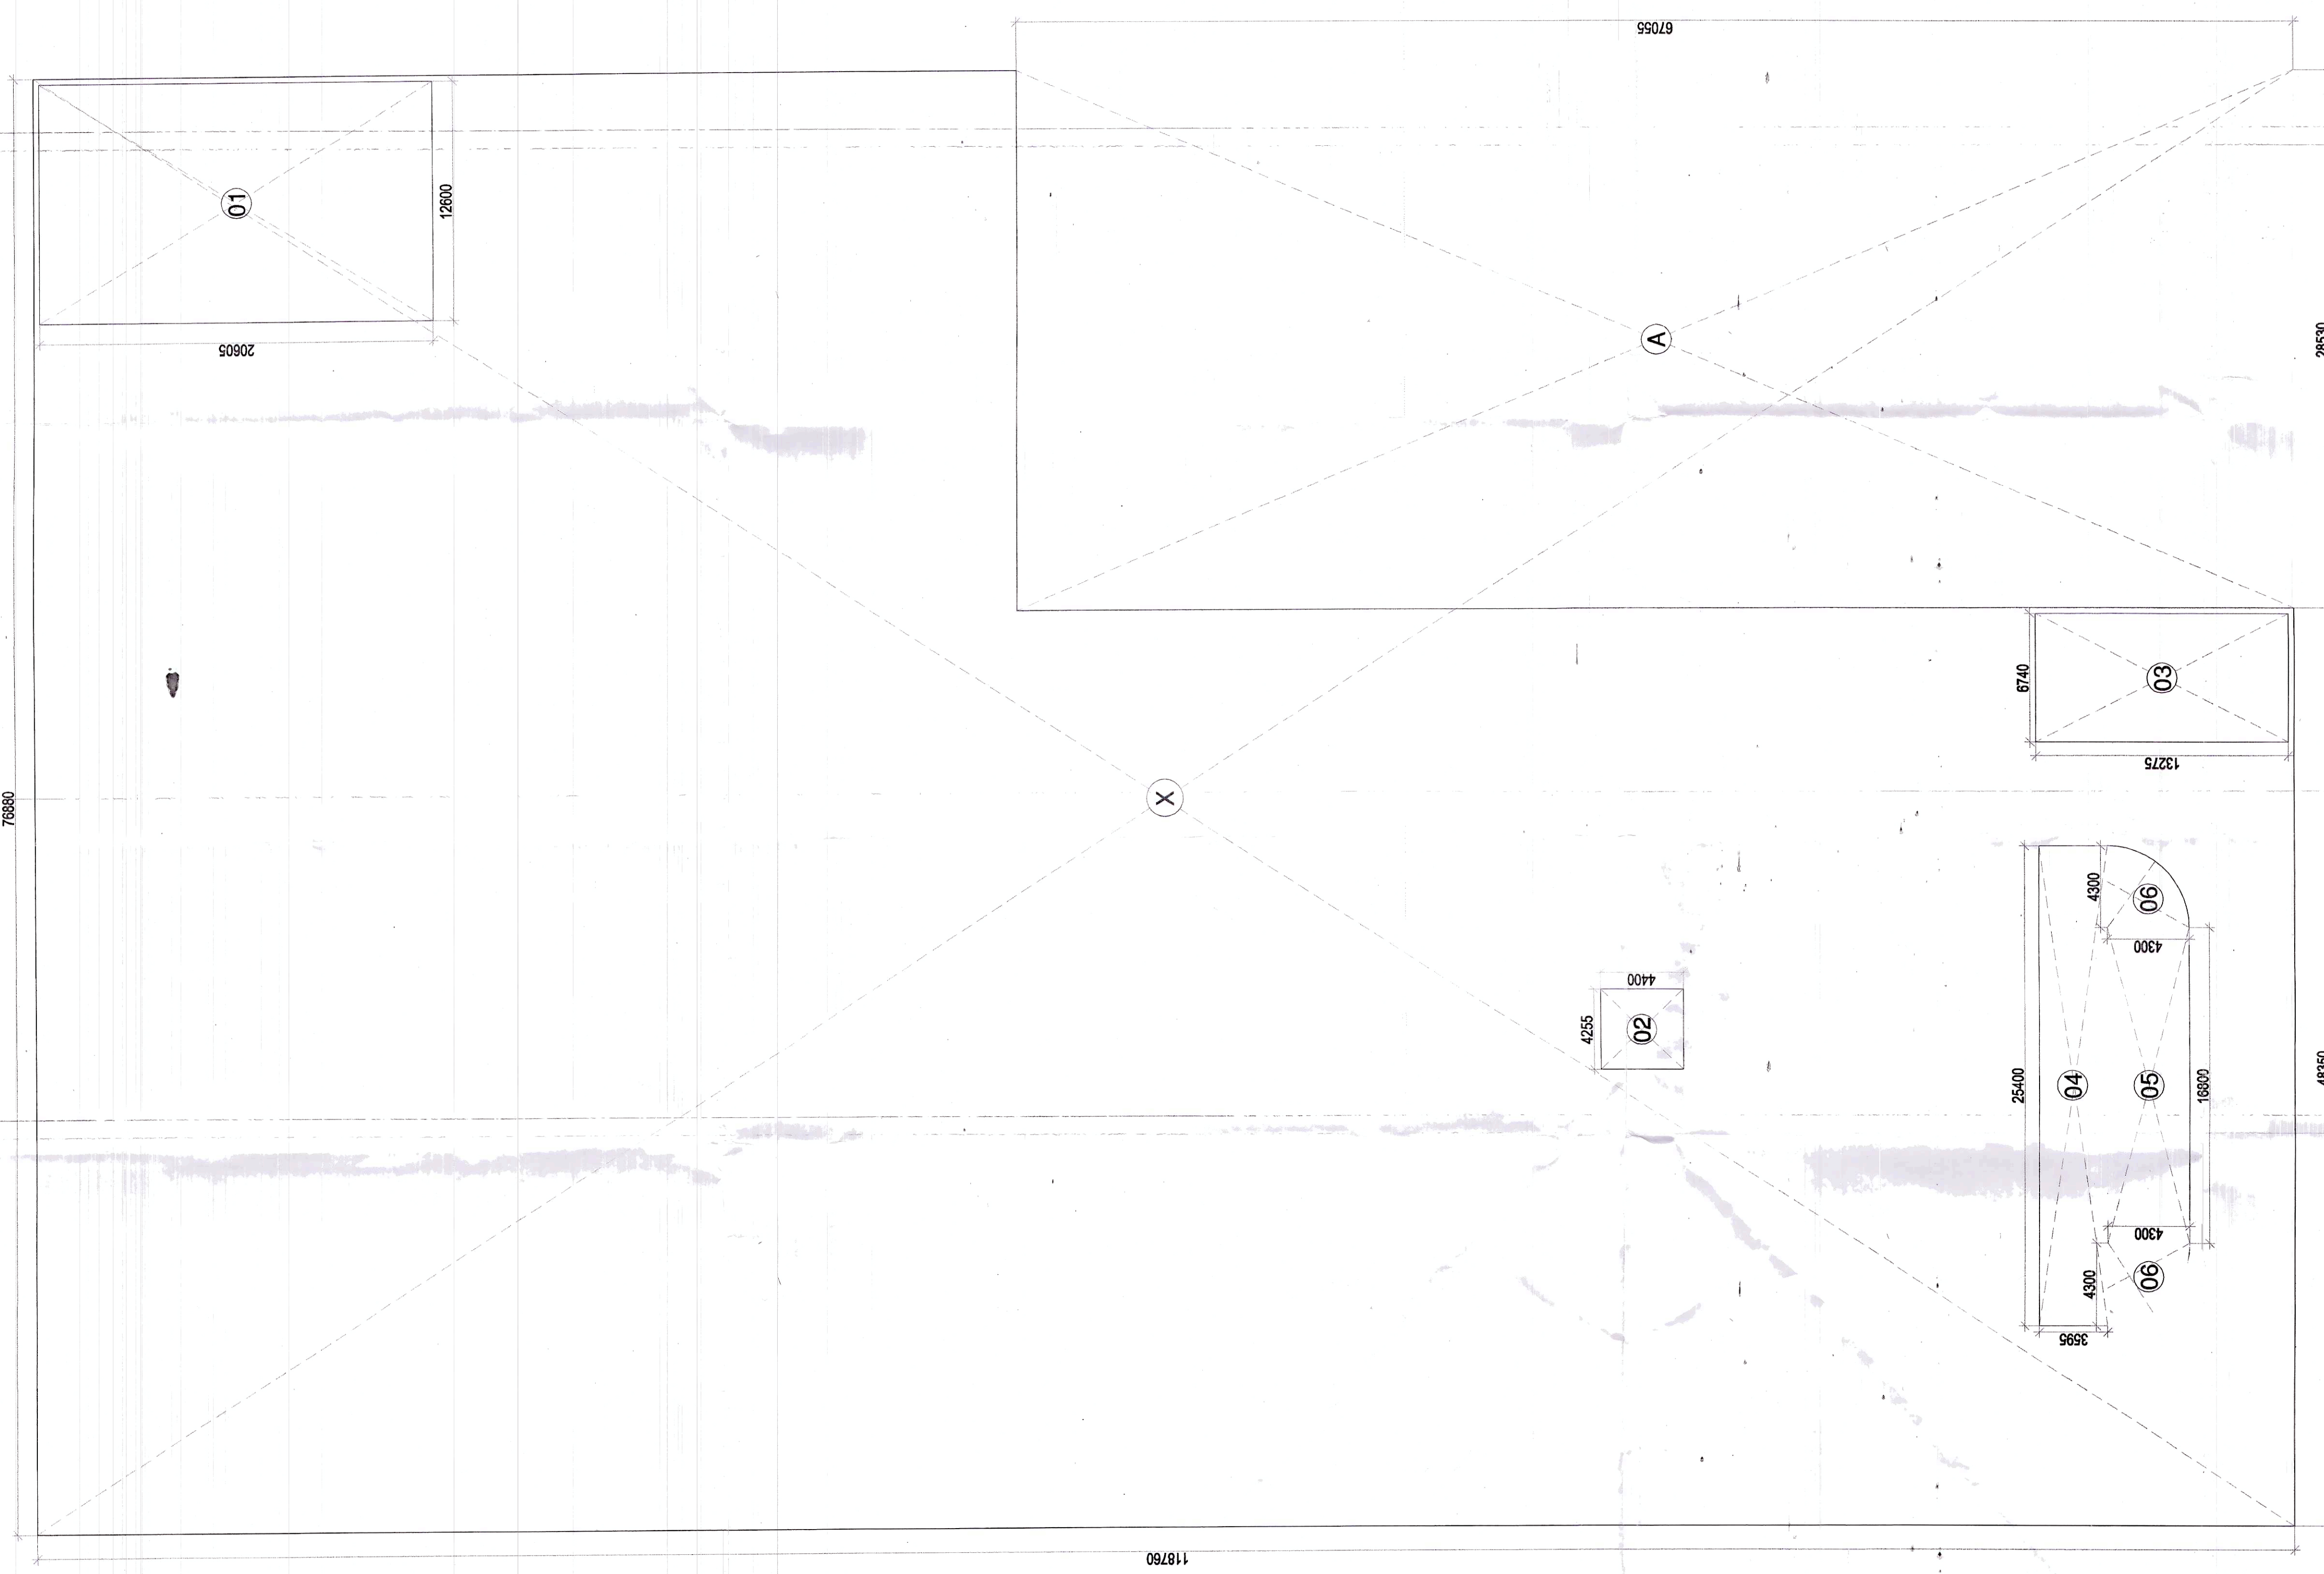

THIRD BASEMENT AREA DIAGRAM

THIRD BASEMENT PLAN LVL (-)12150
PARKING = 164 CARS

D/W SCHEDULE

S.NO.	TRG	SIZE	SILL	UNTEL
1	W1	3500 X 2400	0	2400
2	W2	6100 X 2400	0	2400
4	D1	750 X 2400	0	2400
5	D2	1000 X 2400	0	2400

S. No.	COEFF.	WIDTH	LENGTH	NO.	AREA IN SQMT
1	1	76.880	118.760	1	9130.269
A	1	28.530	67.055	1	1913.079
TOTAL DEDUCTIONS (A1)					1913.079
NET BASEMENT 3 AREA = (X - A1)					7217.190

S. No.	COEFF.	WIDTH	LENGTH	NO.	AREA IN SQMT
1	1	12.600	20.605	1	259.623
2	1	4.255	4.400	1	18.722
3	1	6.740	13.275	1	89.474
4	1	25.400	3.595	1	91.313
5	1	16.800	4.300	1	72.240
6	0.785	4.30	4.300	2	29.029
TOTAL DEDUCTIONS (C1)					560.401

NET PARKING AREA = (B1 - C1)	=	6656.789
PERM. PARKING @32 SQMT	=	208.025
SAYS	=	208
PROPOSED CAR PARKING	=	164



